
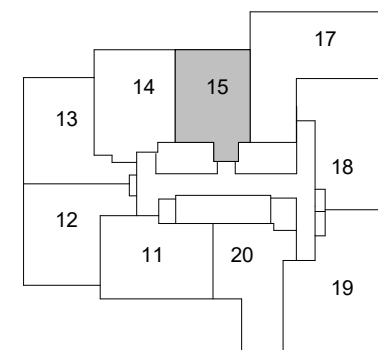
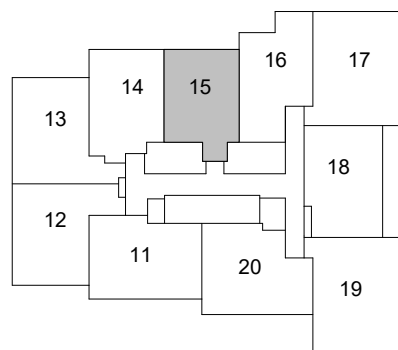



SUITE 1D1-A
SUITE AREA: 582 sf

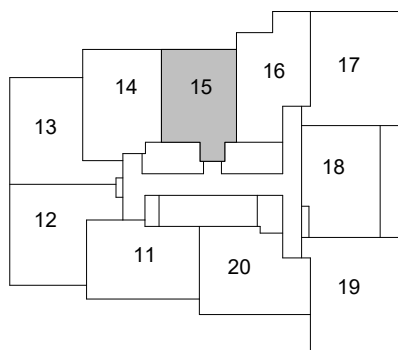

LEVEL 5-17

LEVEL 18-28

LEVEL 29-35

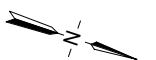


Disclaimer : Materials, specifications & floor plans are subject to change without notice. All renderings are artist's conceptions. All floor plans have approximate dimensions. Actual usable floor space may vary from the stated floor area. E.&O.E.

SCALE: 1 : 50



SUITE 1D1-D
SUITE AREA: 613 sf

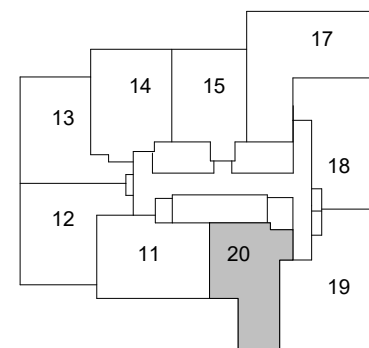


LEVEL 29-35




Disclaimer : Materials, specifications & floor plans are subject to change without notice. All renderings are artist's conceptions. All floor plans have approximate dimensions. Actual usable floor space may vary from the stated floor area. E.&O.E.


SCALE: 1 : 50

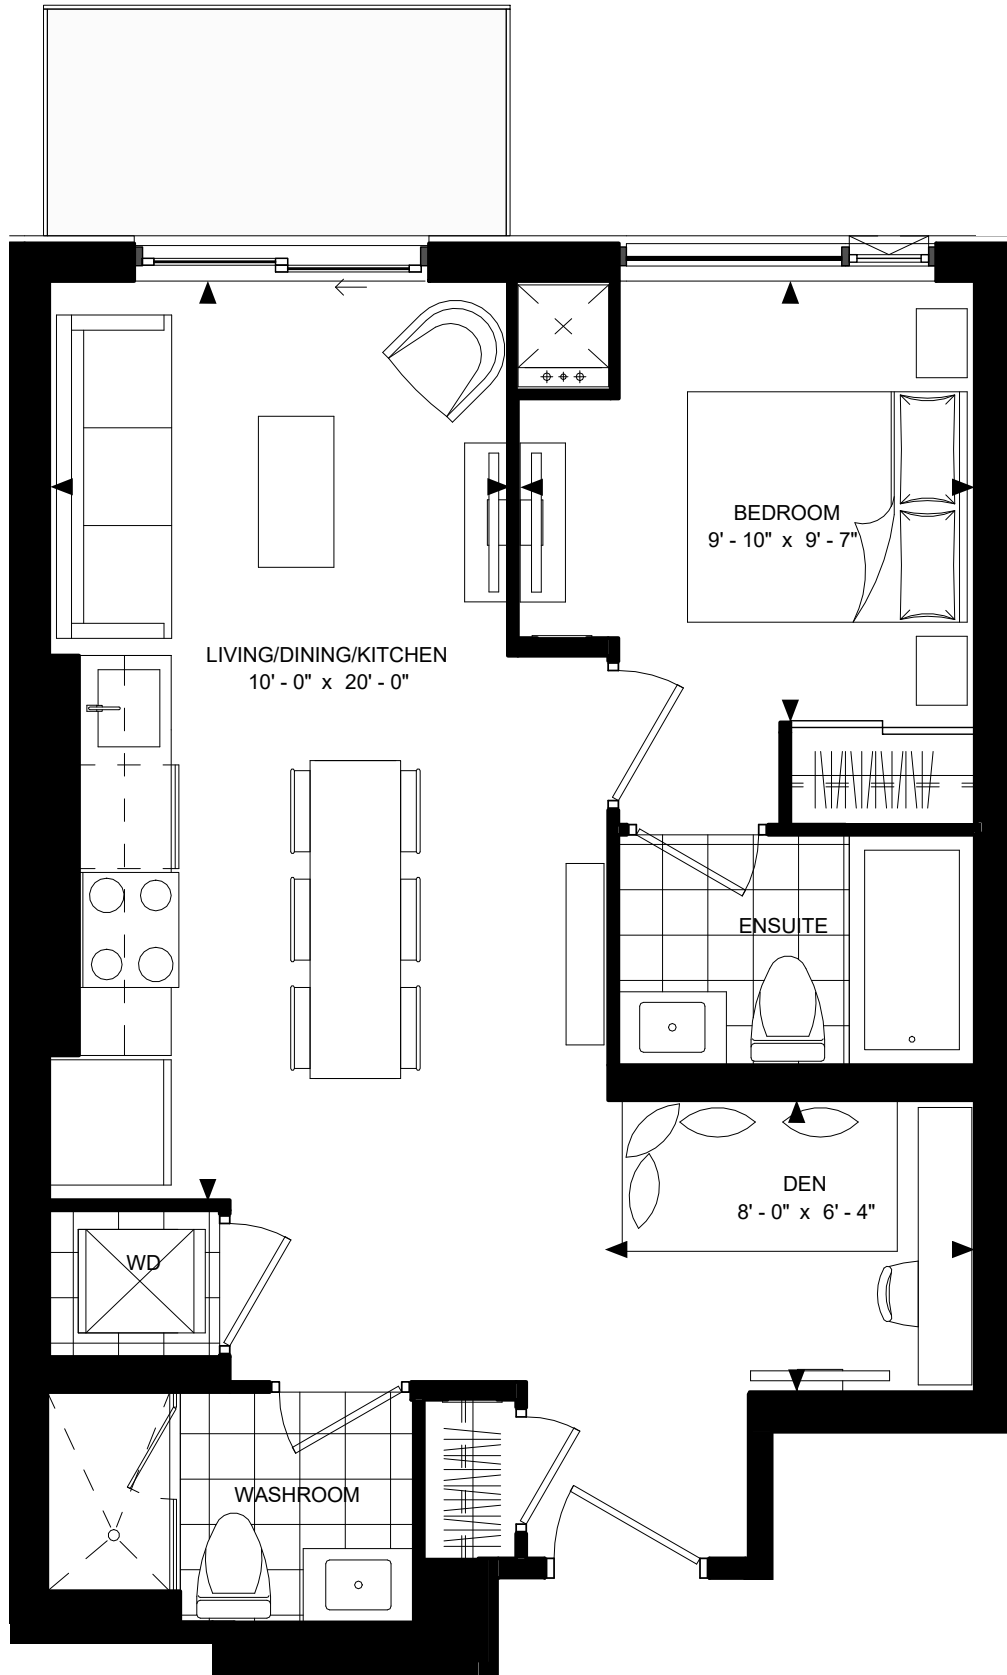


SUITE 1D2-E
SUITE AREA: 621 sf

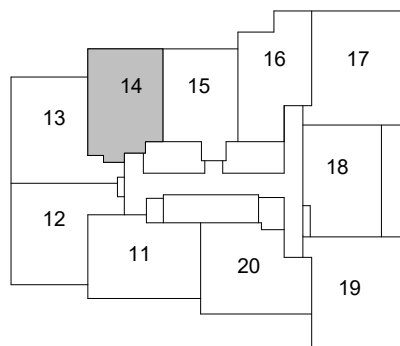

LEVEL 18-28

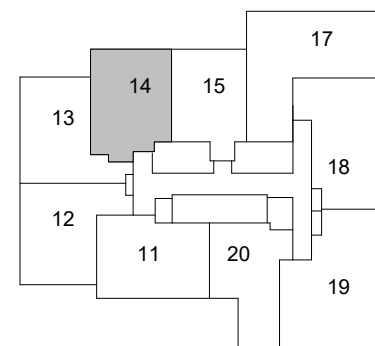


LEVEL 29-35

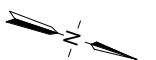


Disclaimer : Materials, specifications & floor plans are subject to change without notice. All renderings are artist's conceptions. All floor plans have approximate dimensions. Actual usable floor space may vary from the stated floor area. E.&O.E.

SCALE: 1 : 50

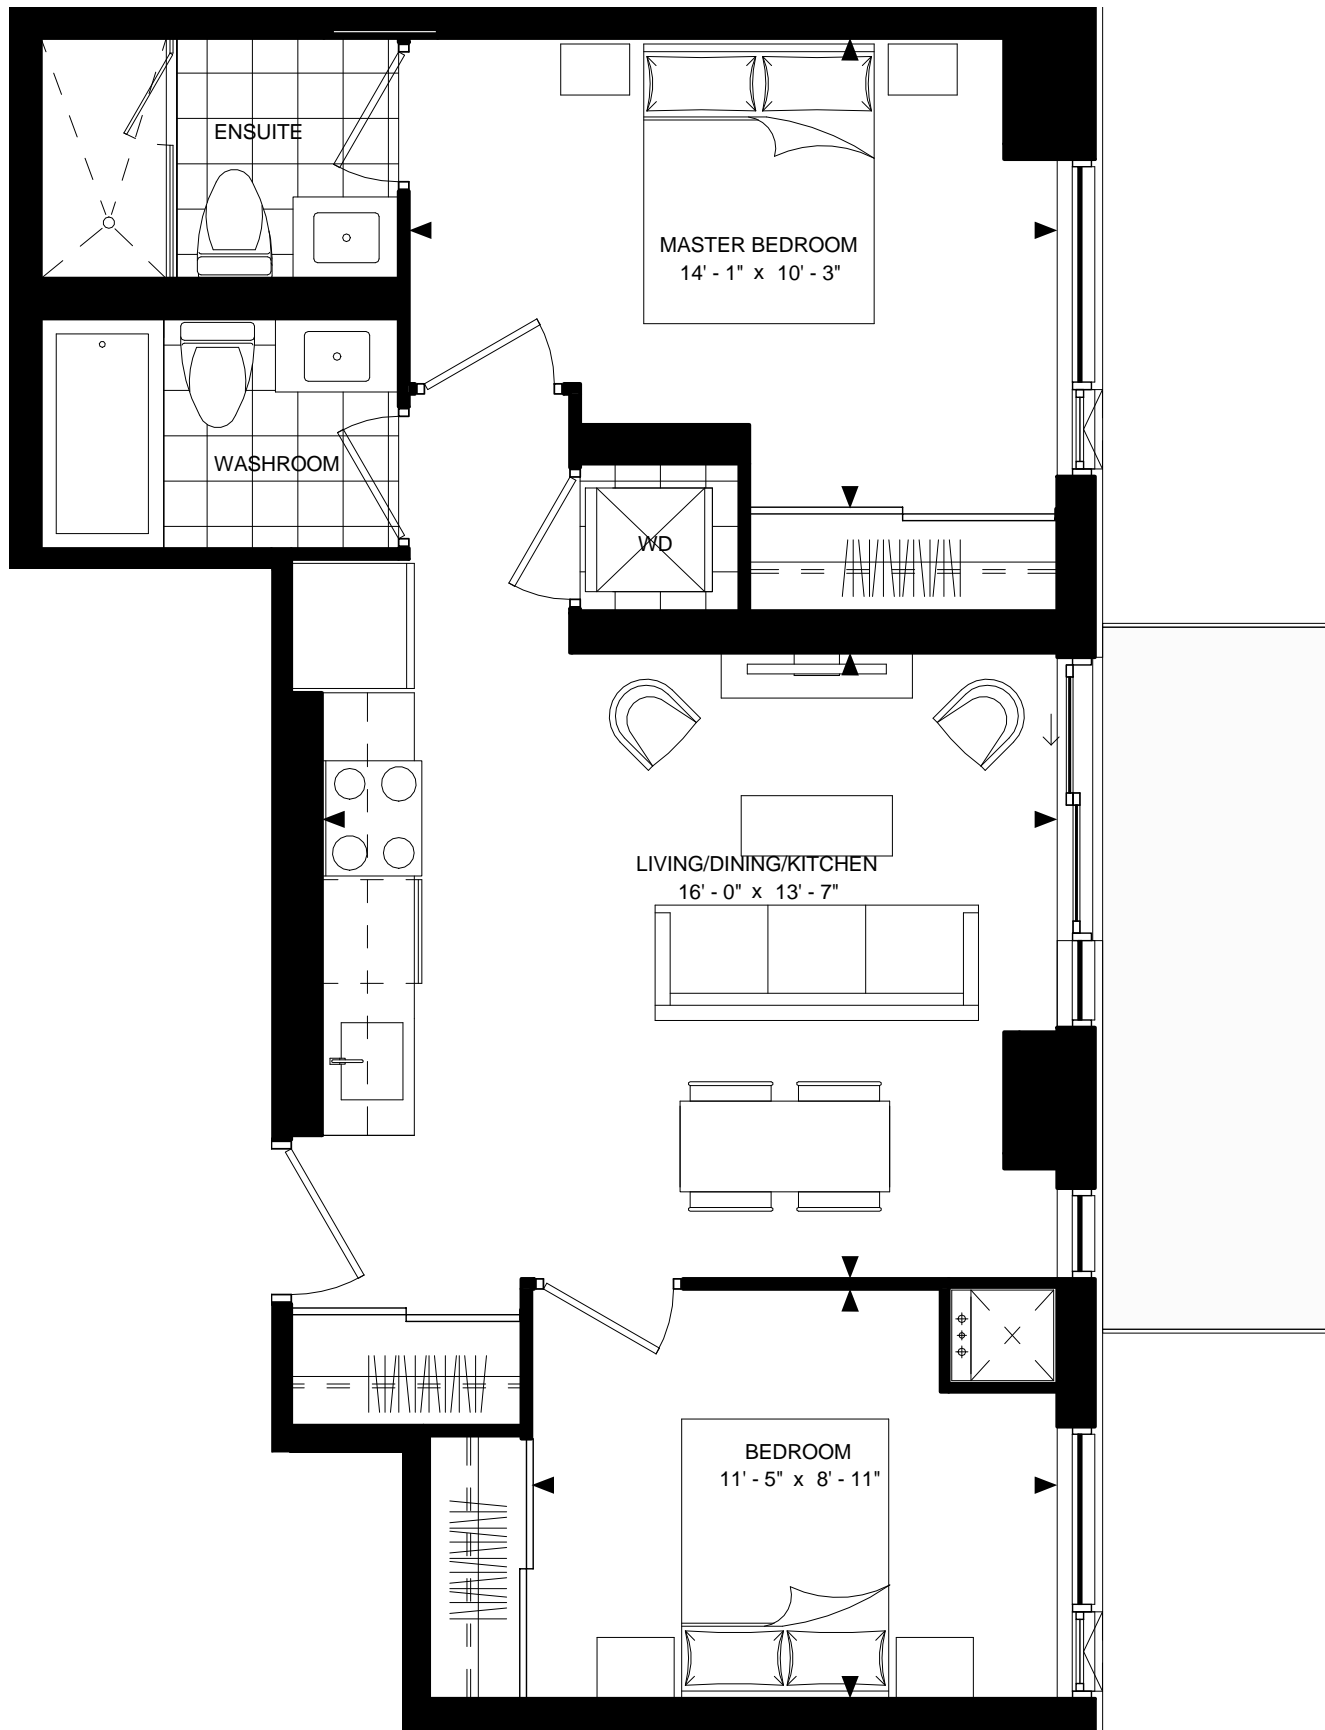


SUITE 2-F
SUITE AREA: 711 sf

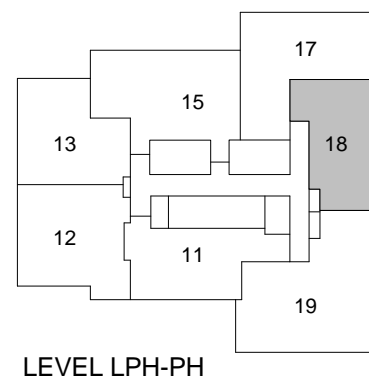


Disclaimer : Materials, specifications & floor plans are subject to change without notice. All renderings are artist's conceptions. All floor plans have approximate dimensions. Actual usable floor space may vary from the stated floor area. E.&O.E.

SCALE: 1 : 50

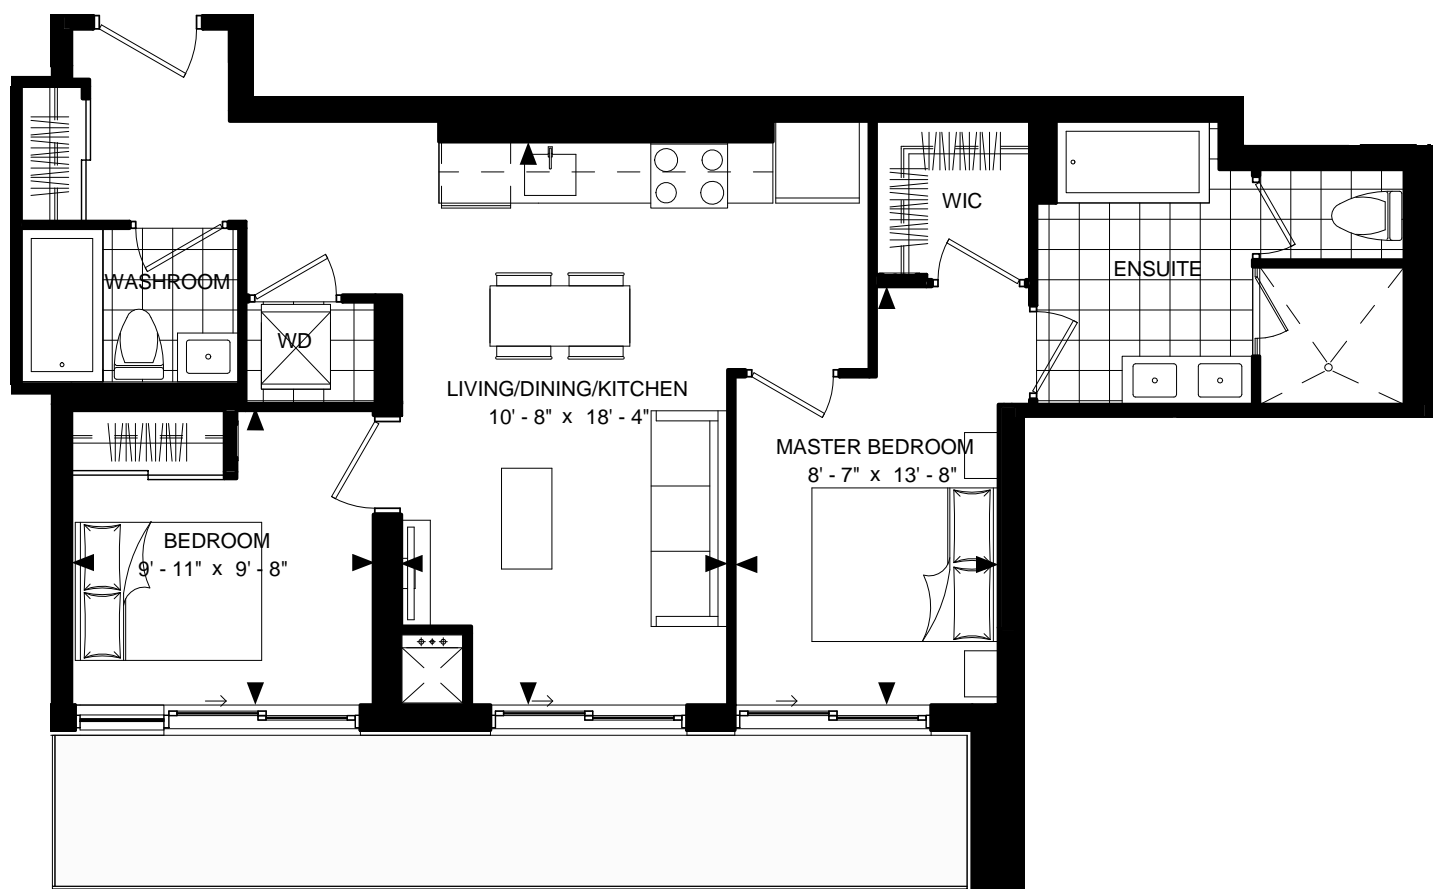

SUITE 2-G
SUITE AREA: 817 sf

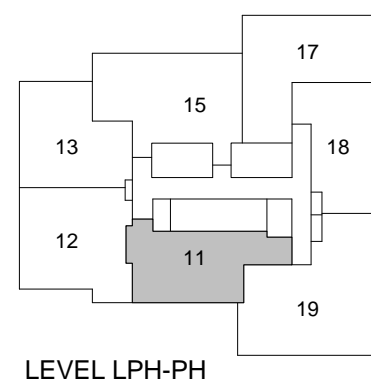


Disclaimer : Materials, specifications & floor plans are subject to change without notice. All renderings are artist's conceptions. All floor plans have approximate dimensions. Actual usable floor space may vary from the stated floor area. E.&O.E.

SCALE: 1 : 75



SUITE 2-H
SUITE AREA: 824 sf

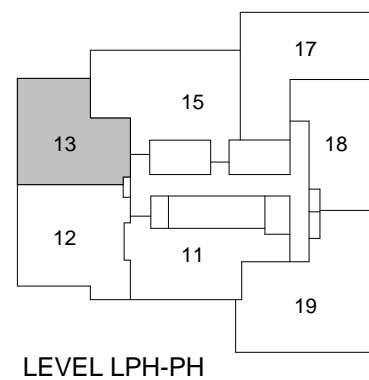


Disclaimer : Materials, specifications & floor plans are subject to change without notice. All renderings are artist's conceptions. All floor plans have approximate dimensions. Actual usable floor space may vary from the stated floor area. E.&O.E.

SCALE: 1 : 50




SUITE 2-I
SUITE AREA: 898 sf

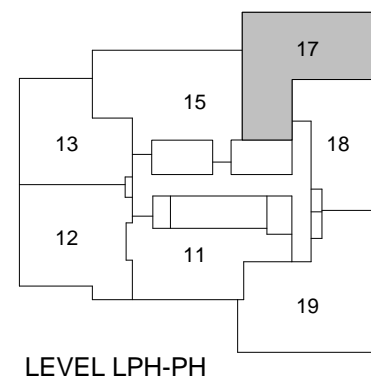


Disclaimer : Materials, specifications & floor plans are subject to change without notice. All renderings are artist's conceptions. All floor plans have approximate dimensions. Actual usable floor space may vary from the stated floor area. E.&O.E.

SCALE: 1 : 50

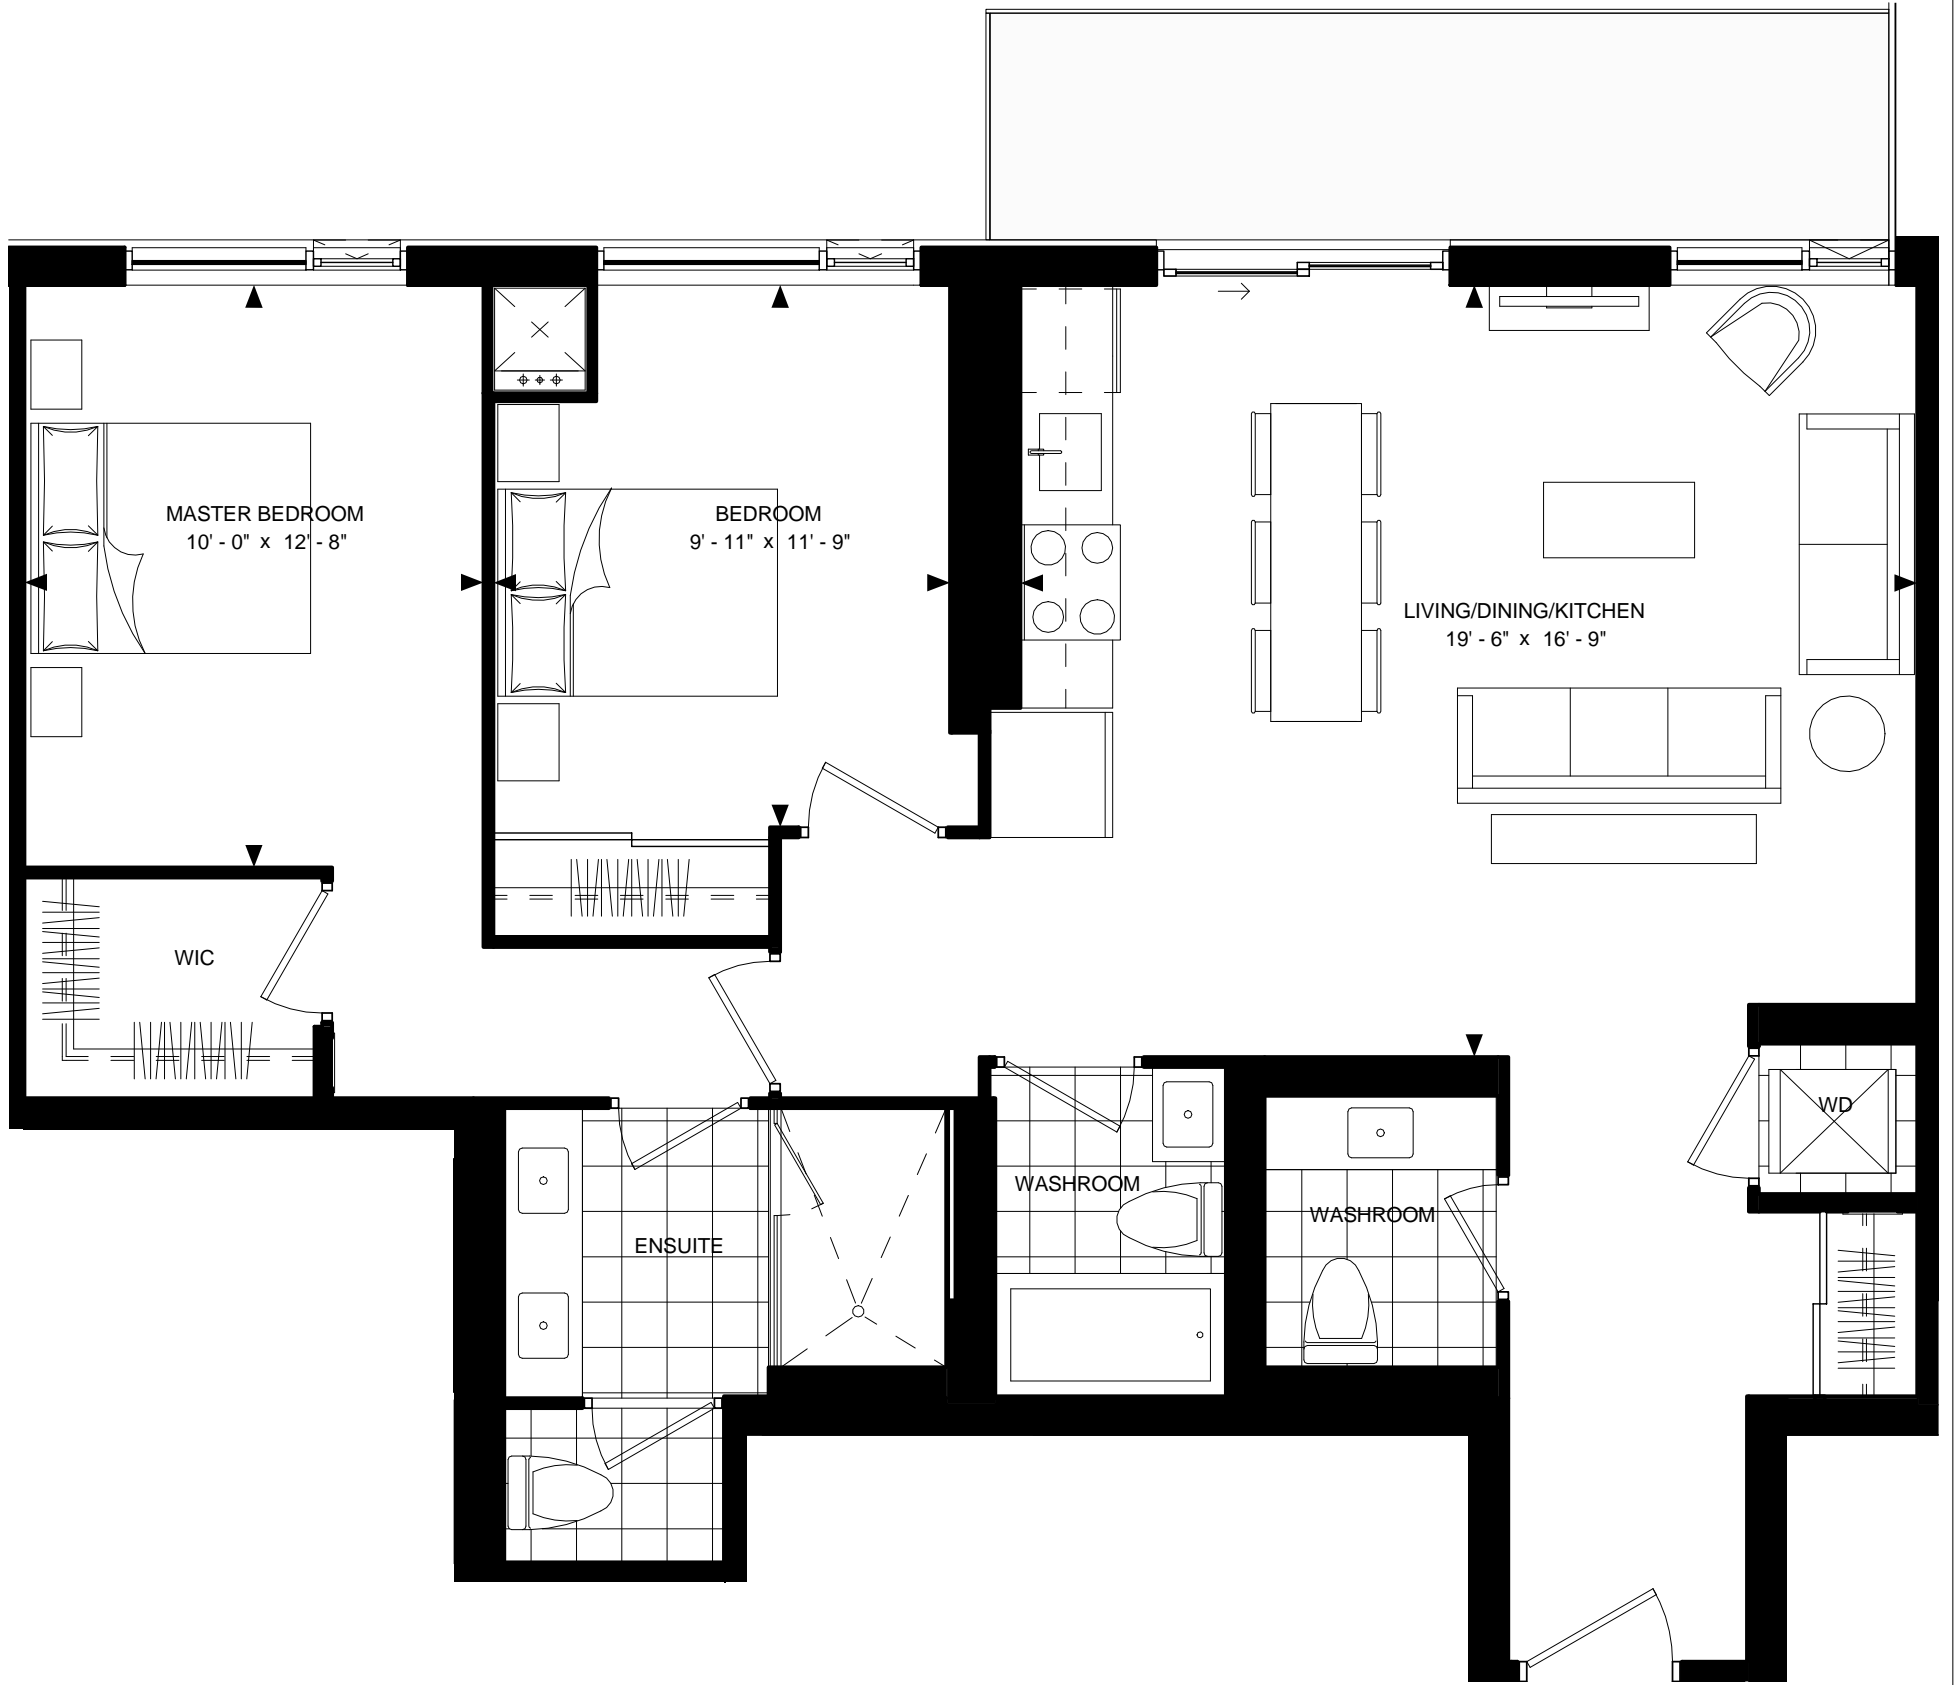


SUITE 2-K
SUITE AREA: 1,058 sf

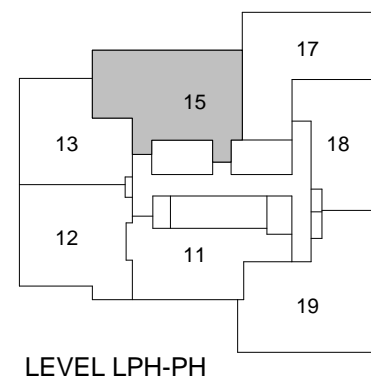


Disclaimer : Materials, specifications & floor plans are subject to change without notice. All renderings are artist's conceptions. All floor plans have approximate dimensions. Actual usable floor space may vary from the stated floor area. E.&O.E.

SCALE: 1 : 50

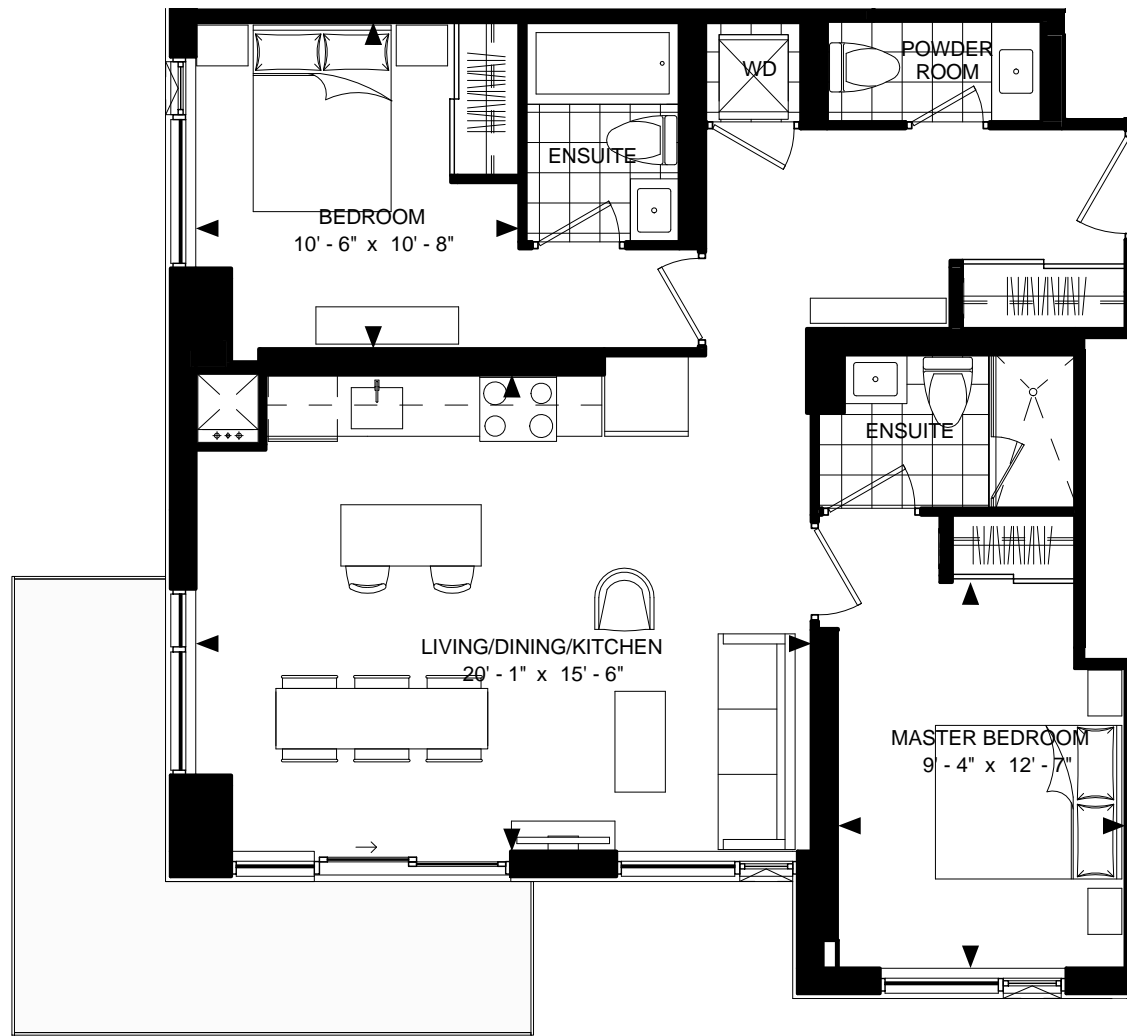


SUITE 2-L
SUITE AREA: 918 sf

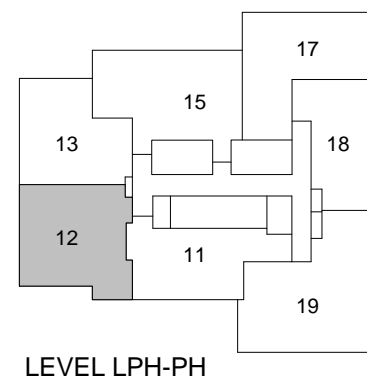


Disclaimer : Materials, specifications & floor plans are subject to change without notice. All renderings are artist's conceptions. All floor plans have approximate dimensions. Actual usable floor space may vary from the stated floor area. E.&O.E.


SCALE: 1 : 75

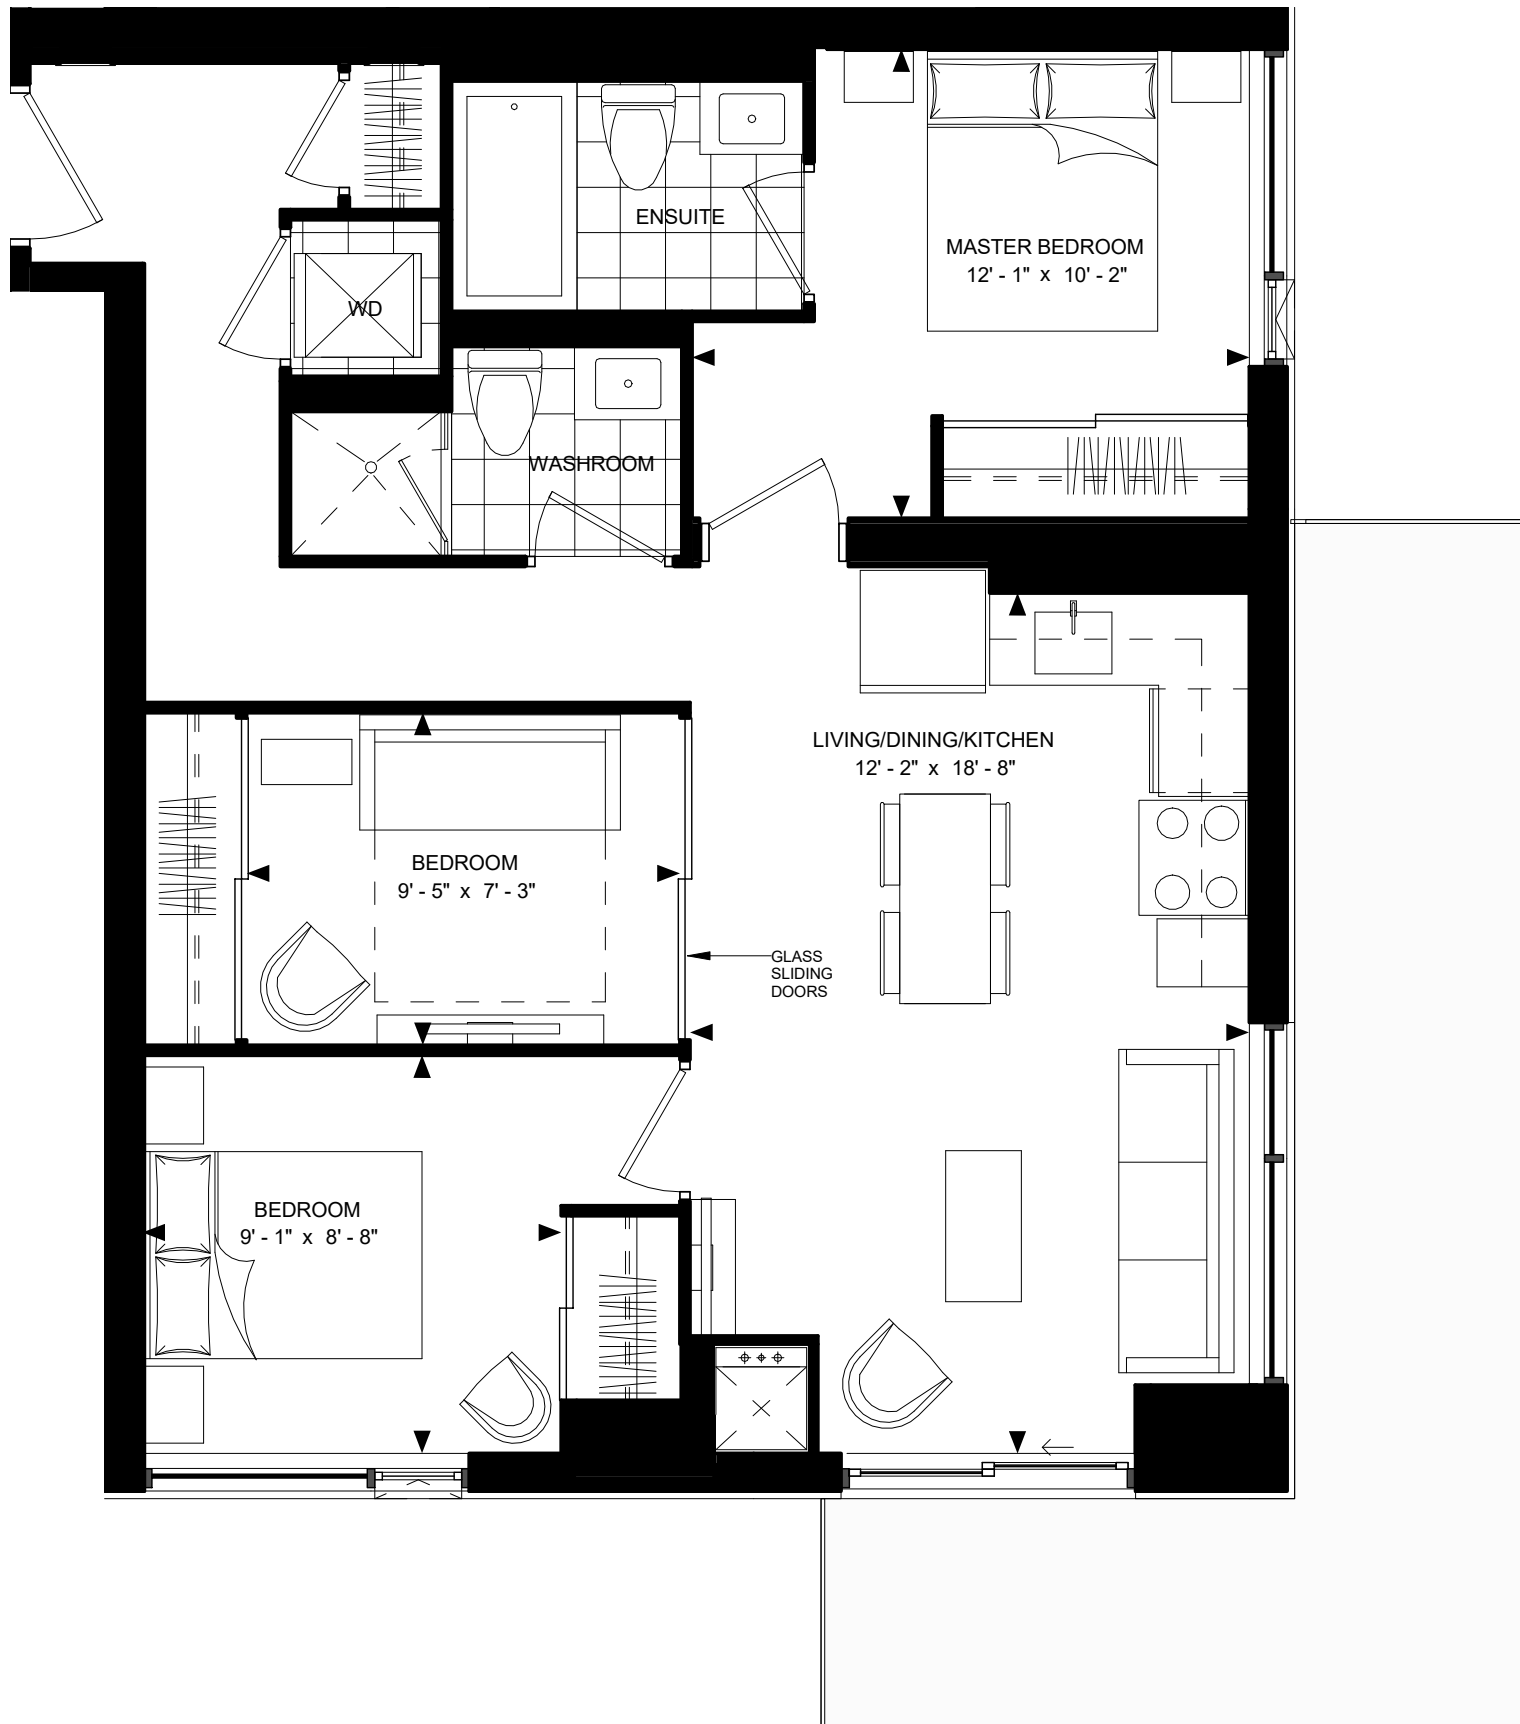


SUITE 3-A
SUITE AREA: 825 sf

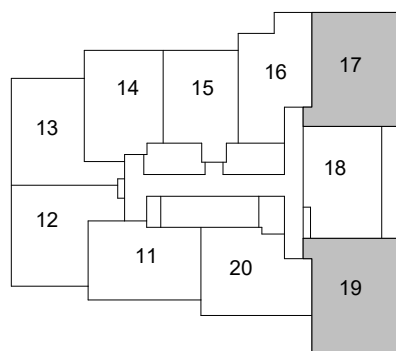

LEVEL 5-17


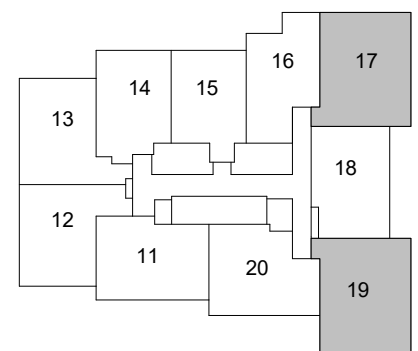


LEVEL 18-28

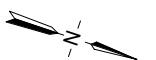


Disclaimer : Materials, specifications & floor plans are subject to change without notice. All renderings are artist's conceptions. All floor plans have approximate dimensions. Actual usable floor space may vary from the stated floor area. E.&O.E.

SCALE: 1 : 50

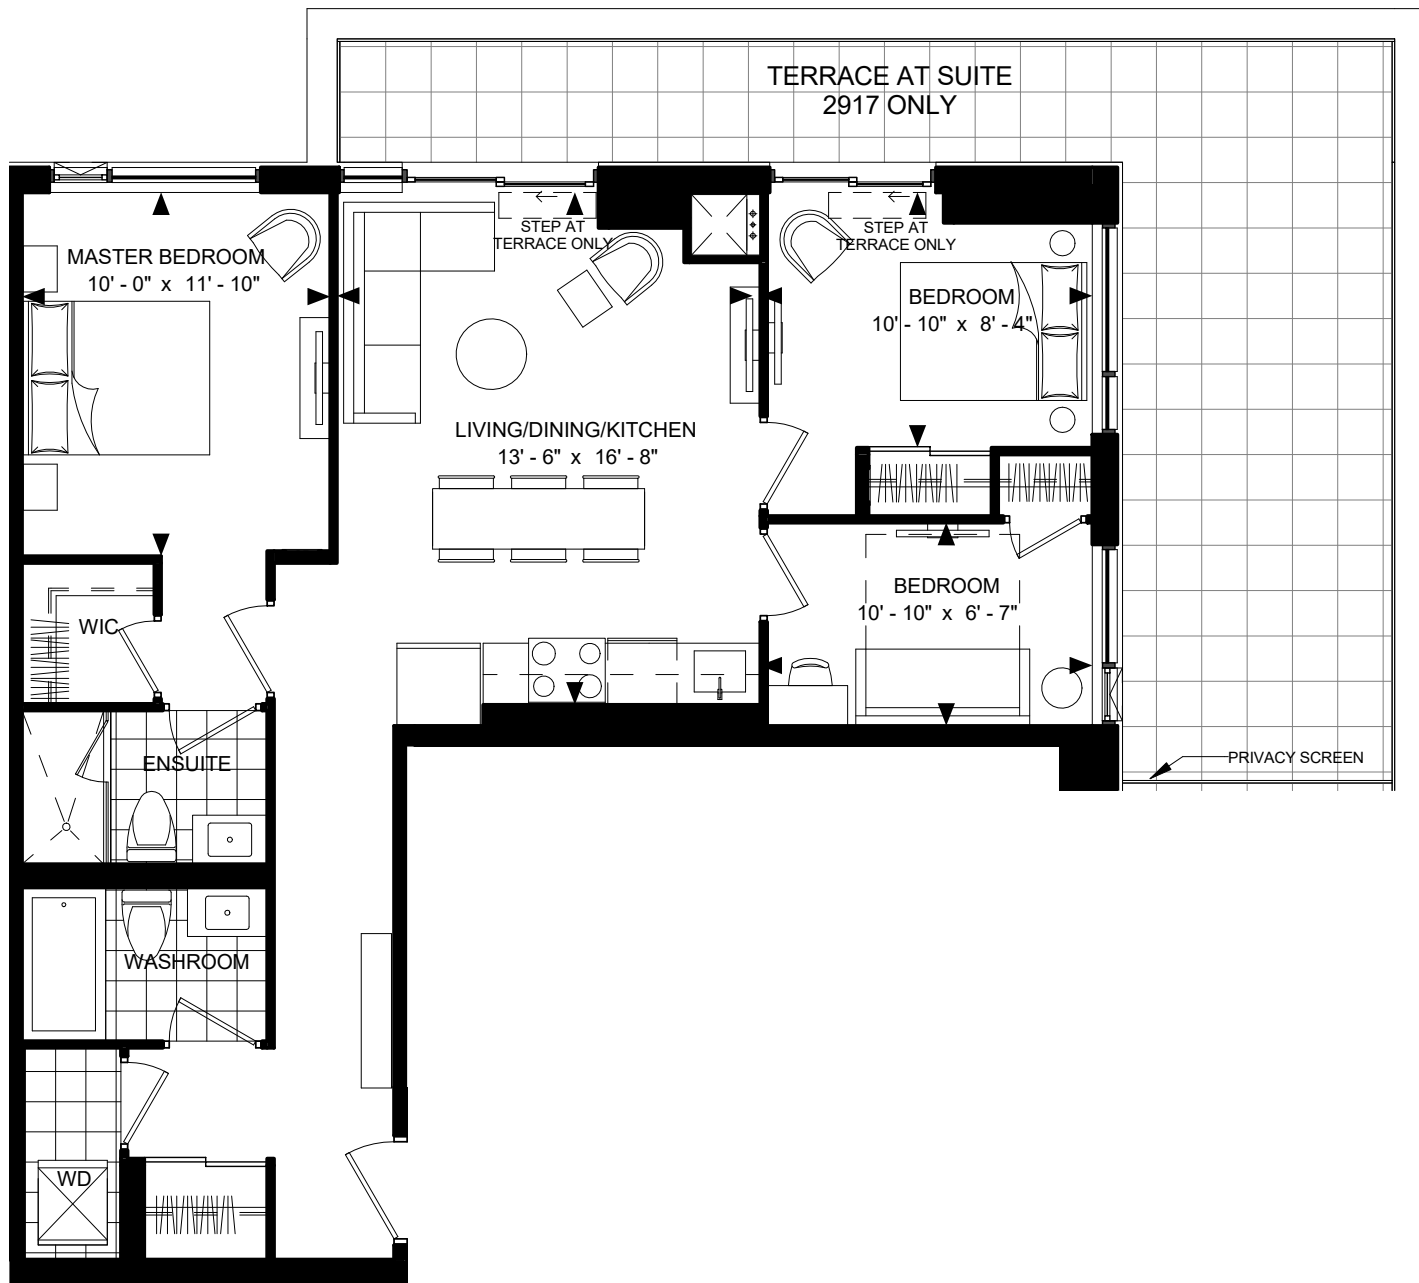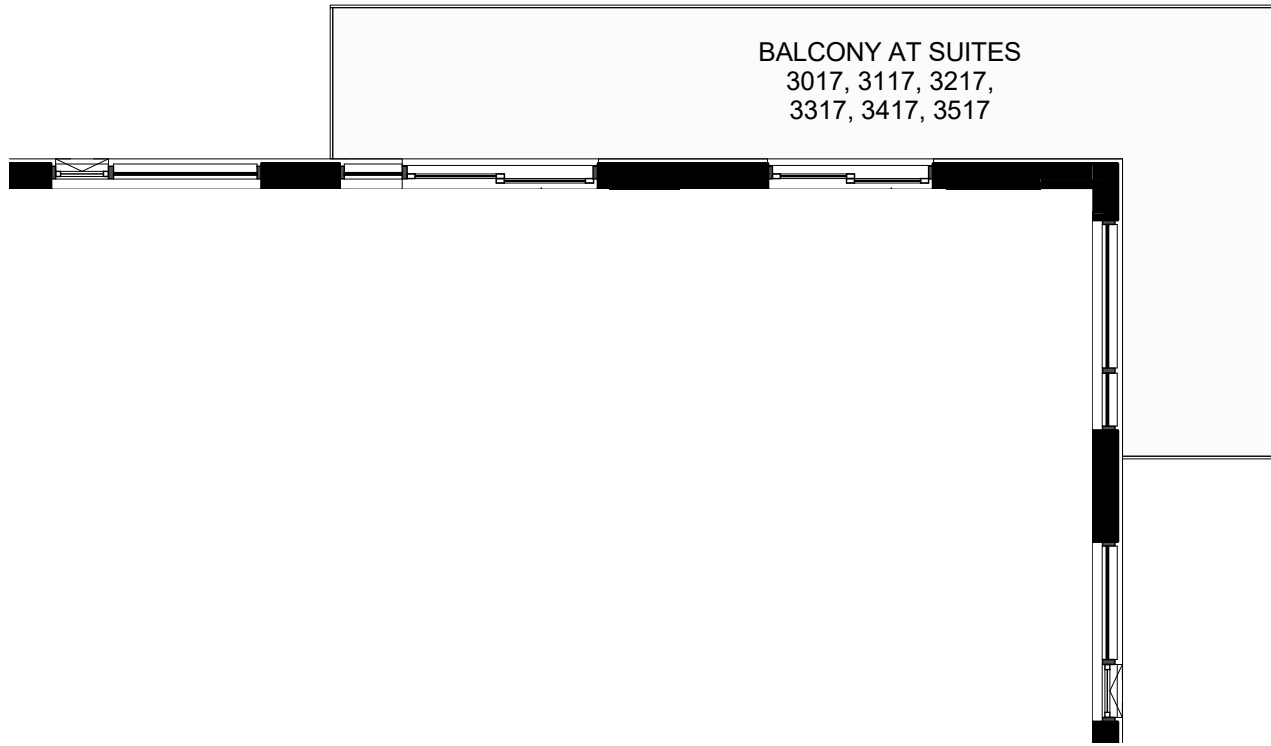

SUITE 3-B
SUITE AREA: 908 sf


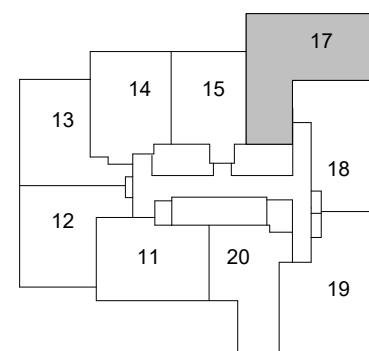


Disclaimer : Materials, specifications & floor plans are subject to change without notice. All renderings are artist's conceptions. All floor plans have approximate dimensions. Actual usable floor space may vary from the stated floor area. E.&O.E.


SCALE: 1 : 75

SUITE 3-C (BF)


50 DUNFIELD AVENUE

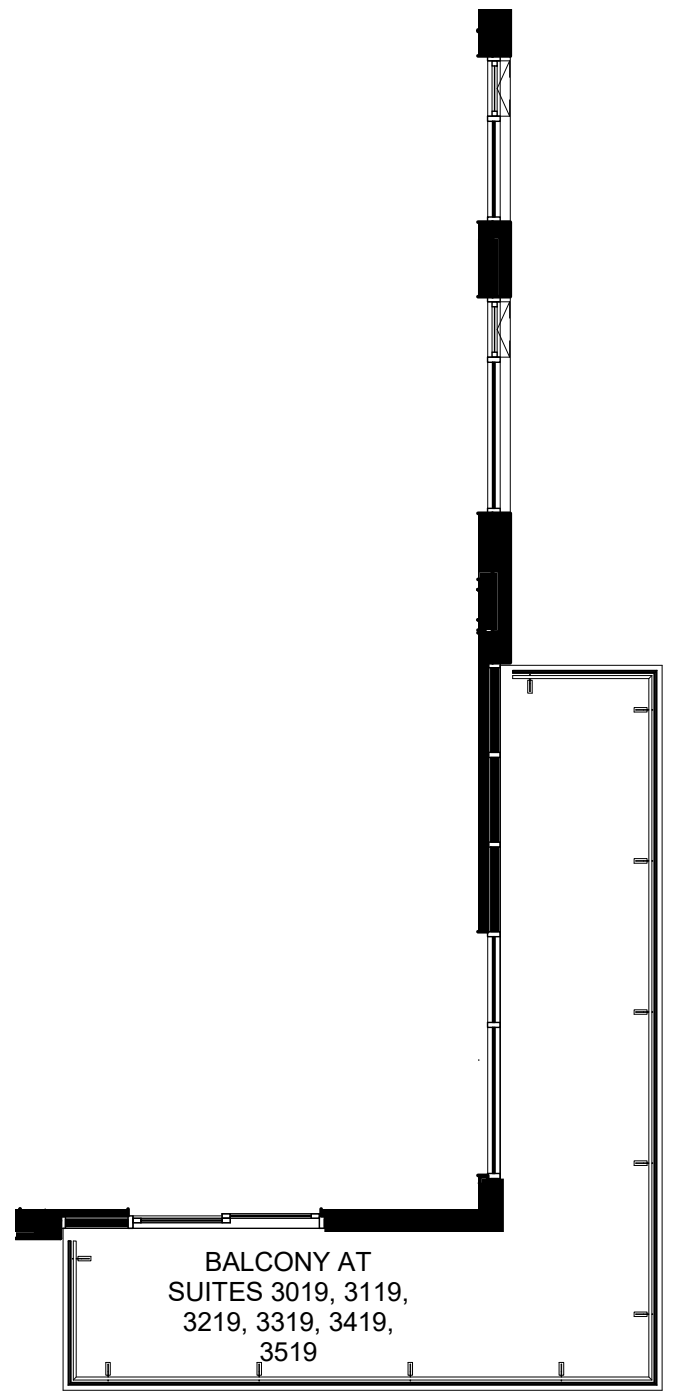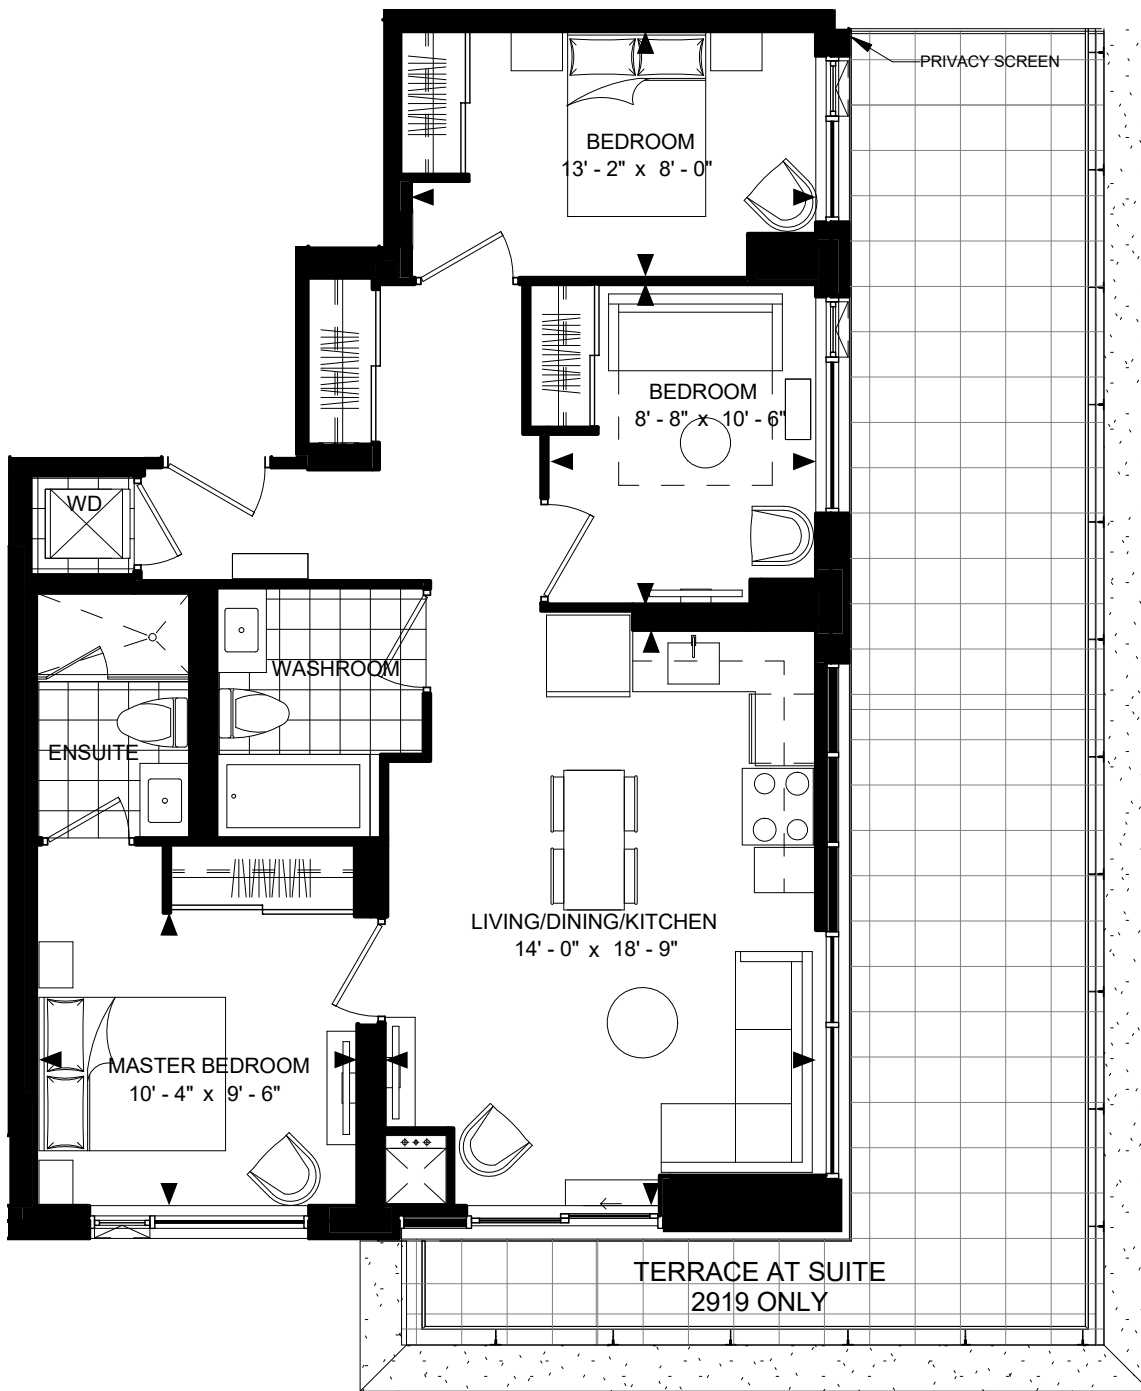

SUITE 3-C (BF)
SUITE AREA: 924 sf

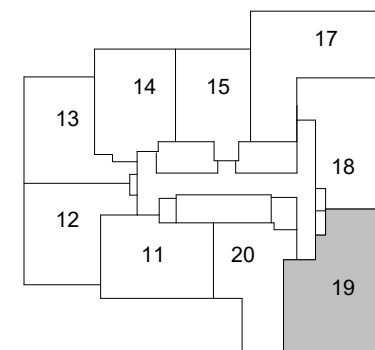


LEVEL 29-35



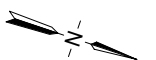


Disclaimer : Materials, specifications & floor plans are subject to change without notice. All renderings are artist's conceptions. All floor plans have approximate dimensions. Actual usable floor space may vary from the stated floor area. E.&O.E.


SCALE: 1 : 75

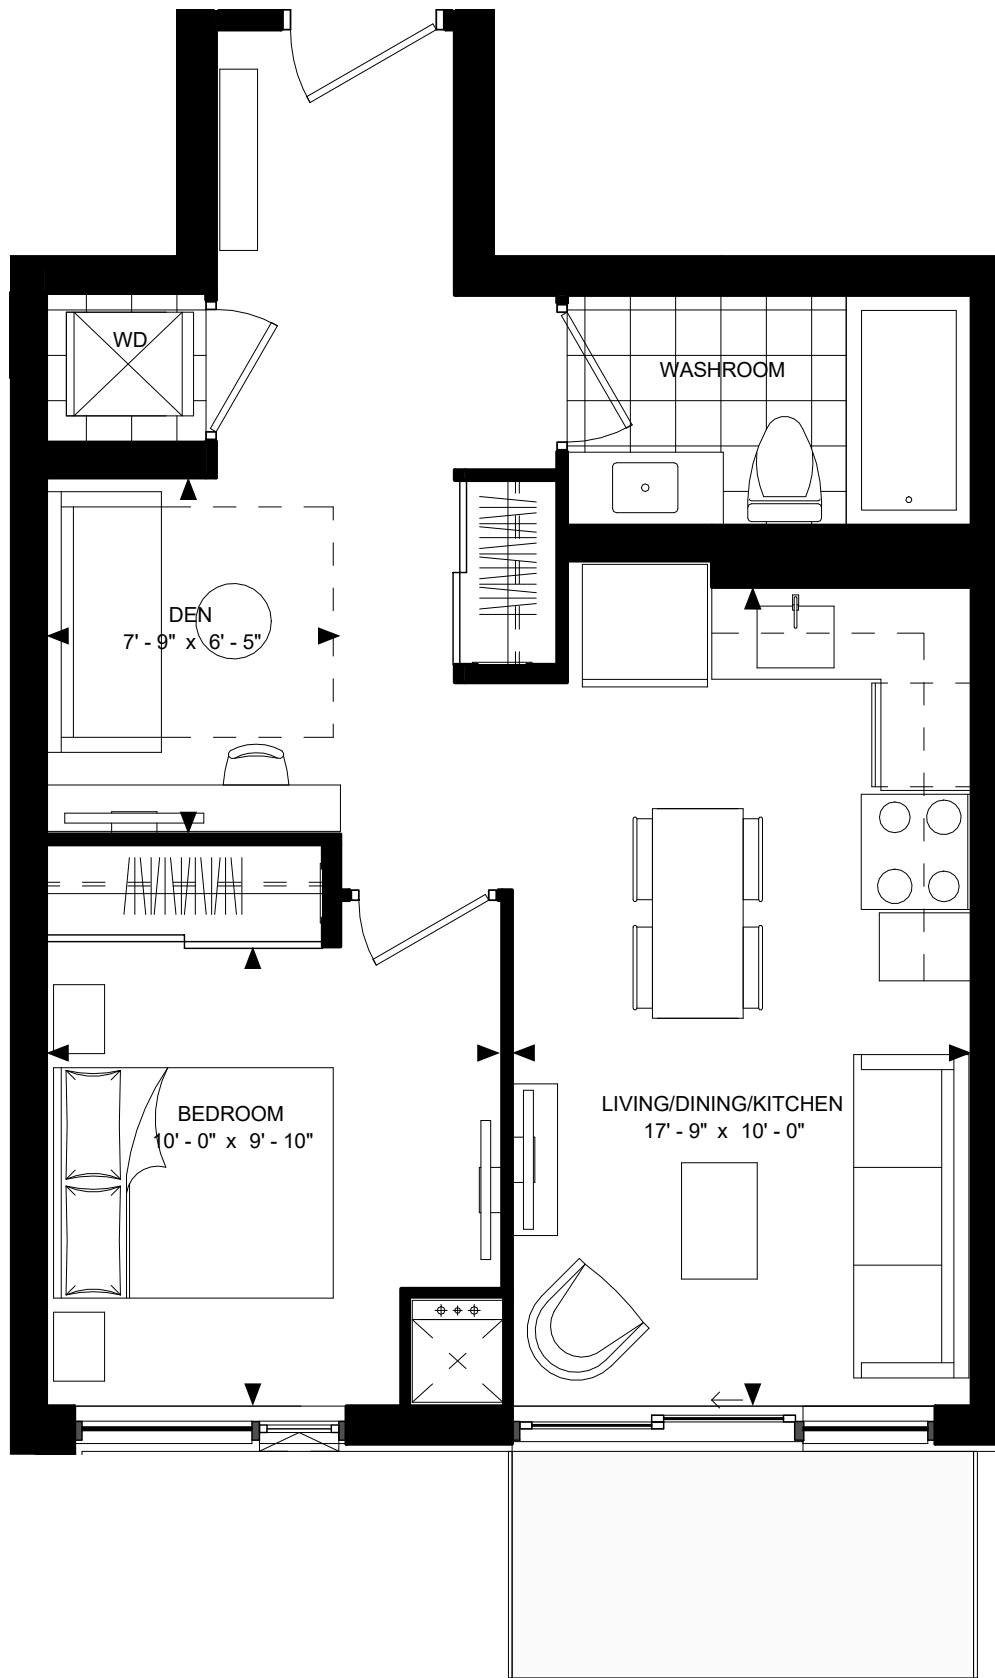


SUITE: 1D1-A
 SUITE AREA: 582 sf

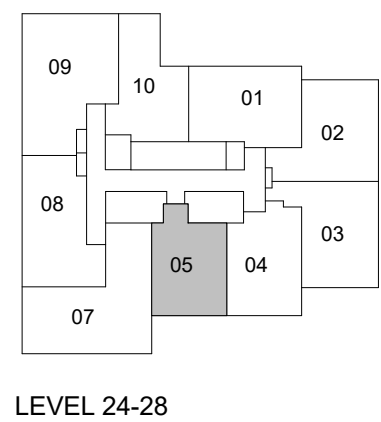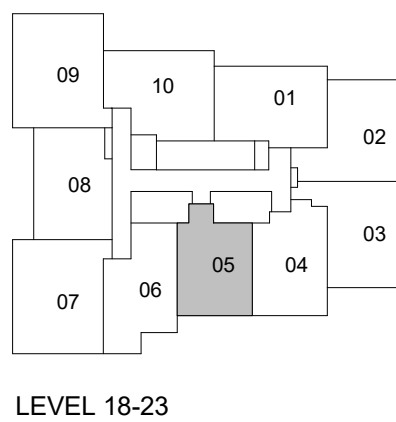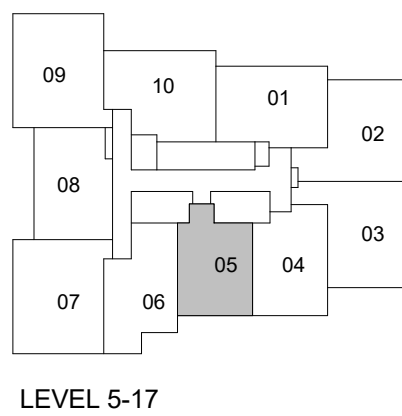


Disclaimer : Materials, specifications & floor plans are subject to change without notice. All renderings are artist's conceptions. All floor plans have approximate dimensions. Actual usable floor space may vary from the stated floor area. E.&O.E.

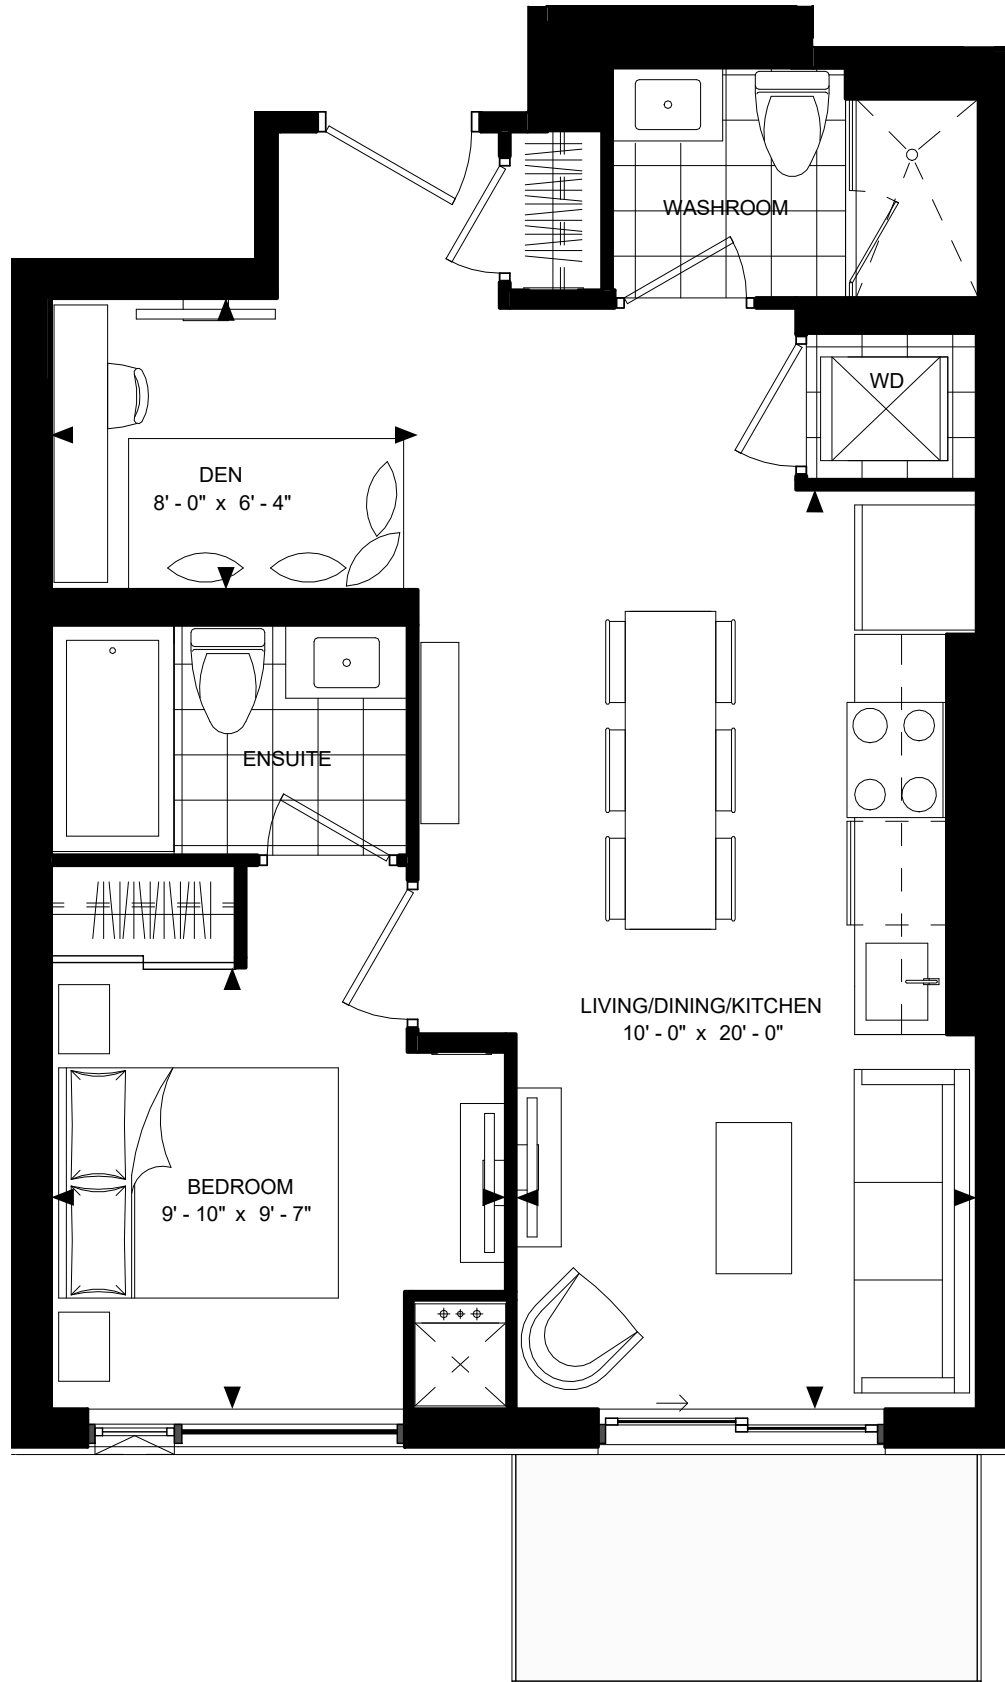

SUITE: 1D2-E
SUITE AREA: 621 sf

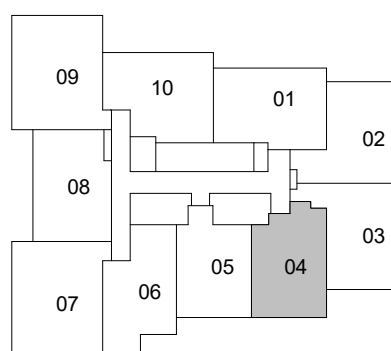


LEVEL 18-23

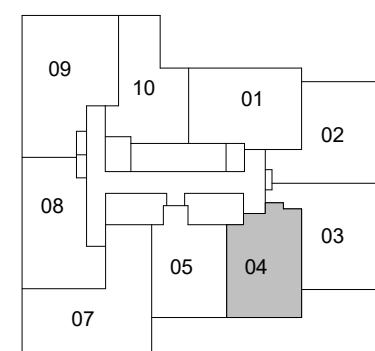


LEVEL 24-28



Disclaimer : Materials, specifications & floor plans are subject to change without notice. All renderings are artist's conceptions. All floor plans have approximate dimensions. Actual usable floor space may vary from the stated floor area. E.&O.E.

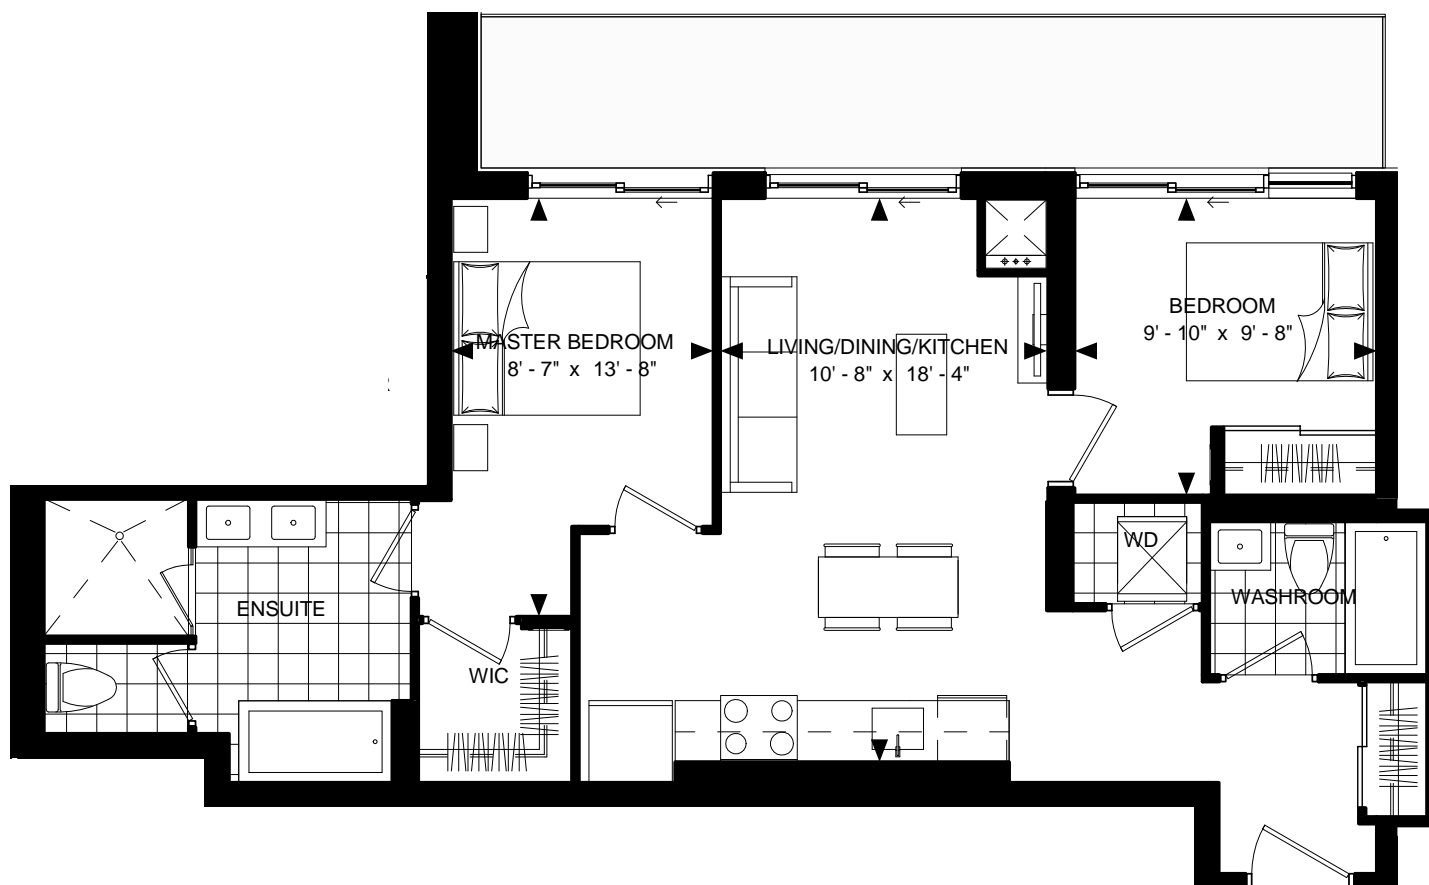

SUITE: 2-G
SUITE AREA: 817 sf

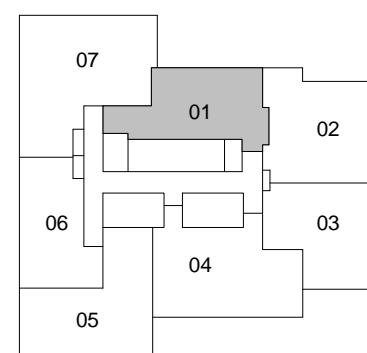


LEVEL LPH-PH




Disclaimer : Materials, specifications & floor plans are subject to change without notice. All renderings are artist's conceptions. All floor plans have approximate dimensions. Actual usable floor space may vary from the stated floor area. E.&O.E.



SUITE: 2-H
SUITE AREA: 824 sf

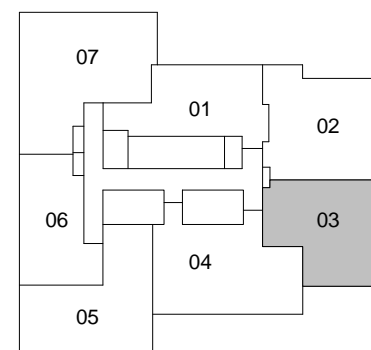


LEVEL LPH-PH

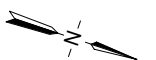


Disclaimer : Materials, specifications & floor plans are subject to change without notice. All renderings are artist's conceptions. All floor plans have approximate dimensions. Actual usable floor space may vary from the stated floor area. E.&O.E.




SUITE: 2-I
SUITE AREA: 898 sf

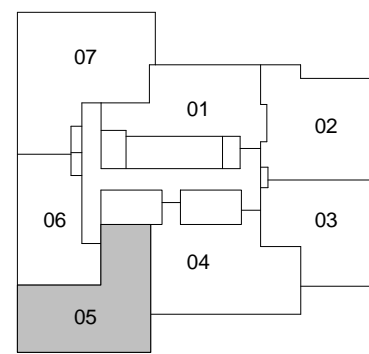


LEVEL LPH-PH

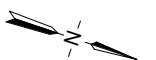

Disclaimer : Materials, specifications & floor plans are subject to change without notice. All renderings are artist's conceptions. All floor plans have approximate dimensions. Actual usable floor space may vary from the stated floor area. E.&O.E.

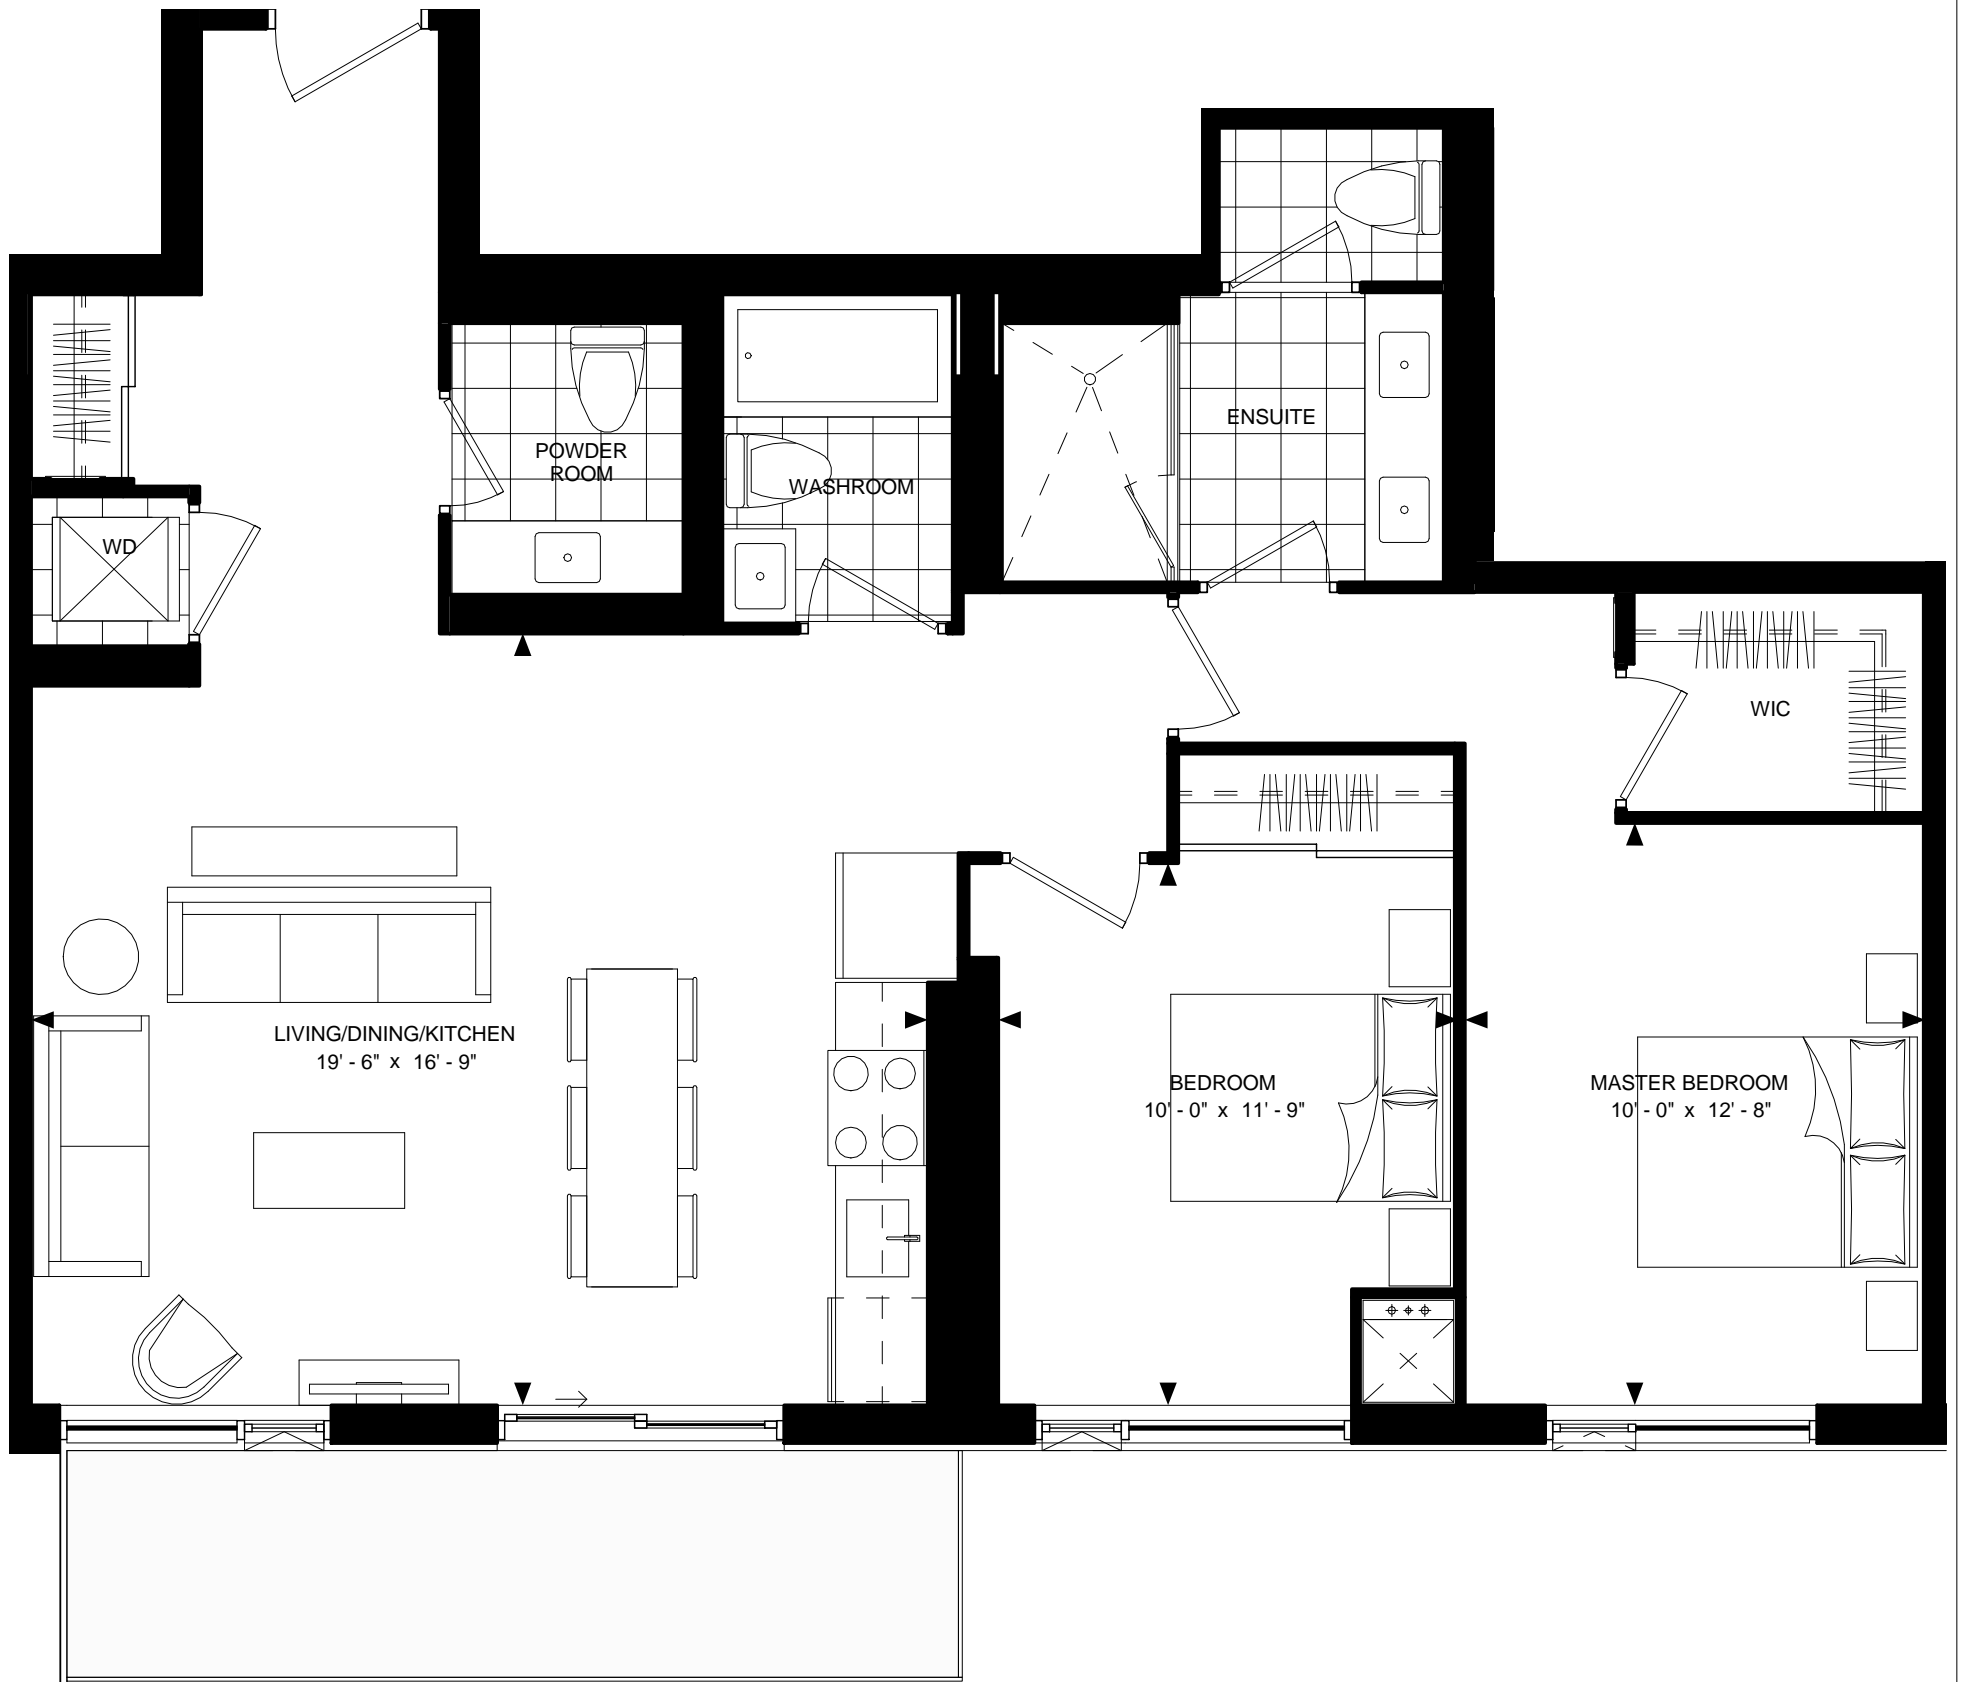


SUITE: 2-K
SUITE AREA: 1,058 sf

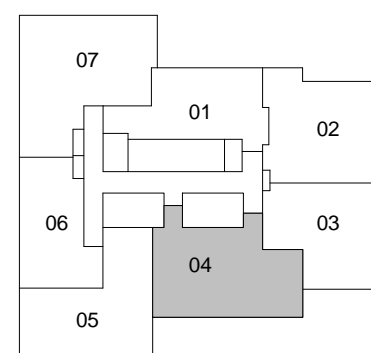


LEVEL LPH-PH



Disclaimer : Materials, specifications & floor plans are subject to change without notice. All renderings are artist's conceptions. All floor plans have approximate dimensions. Actual usable floor space may vary from the stated floor area. E.&O.E.

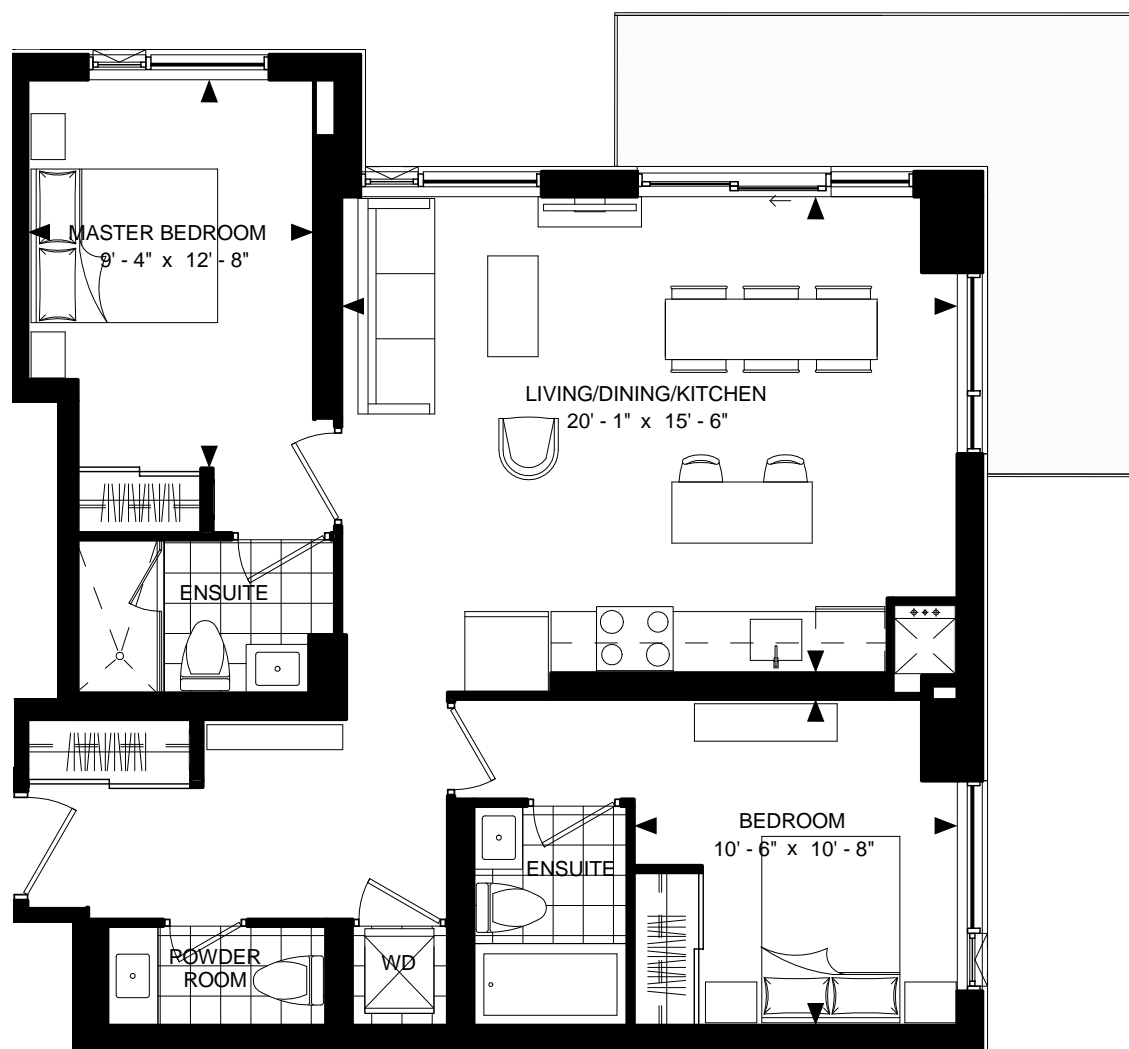

SUITE: 2-L
SUITE AREA: 918 sf

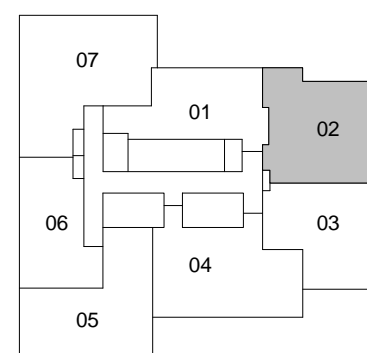

LEVEL LPH-PH



Disclaimer : Materials, specifications & floor plans are subject to change without notice. All renderings are artist's conceptions. All floor plans have approximate dimensions. Actual usable floor space may vary from the stated floor area. E.&O.E.