
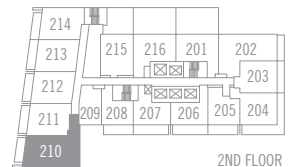
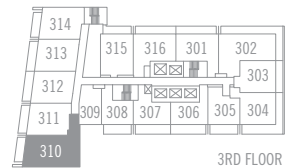
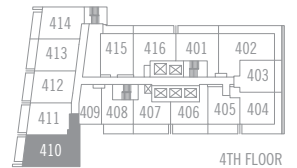
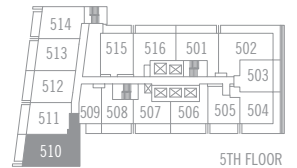


# FLORENCE



SUITE TYPE: 3 BEDROOM 3-B  
 INTERIOR AREA: 922 SQ.FT.  
 OUTDOOR AREA: 97 SQ.FT.  
 TOTAL AREA: 1,019 SQ.FT.

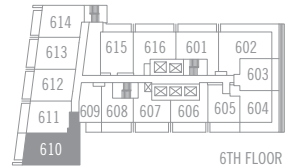

Materials, specifications & floor plans are subject to change without notice. All renderings are artist's conceptions. All floor plans are approximate dimensions.  
 Note: Actual usable floor space may vary from the stated floor area. Window size and location may vary. Balcony/Terrace as applicable. Not to scale. E.&O.E.

# MONTREAL


SUITE TYPE: 2 BEDROOM 2-D1  
 INTERIOR AREA: 815 SQ.FT.  
 OUTDOOR AREA: 297 SQ.FT.  
 TOTAL AREA: 1,112 SQ.FT.

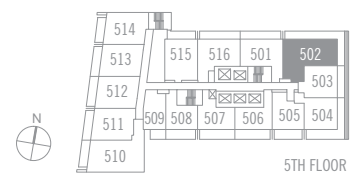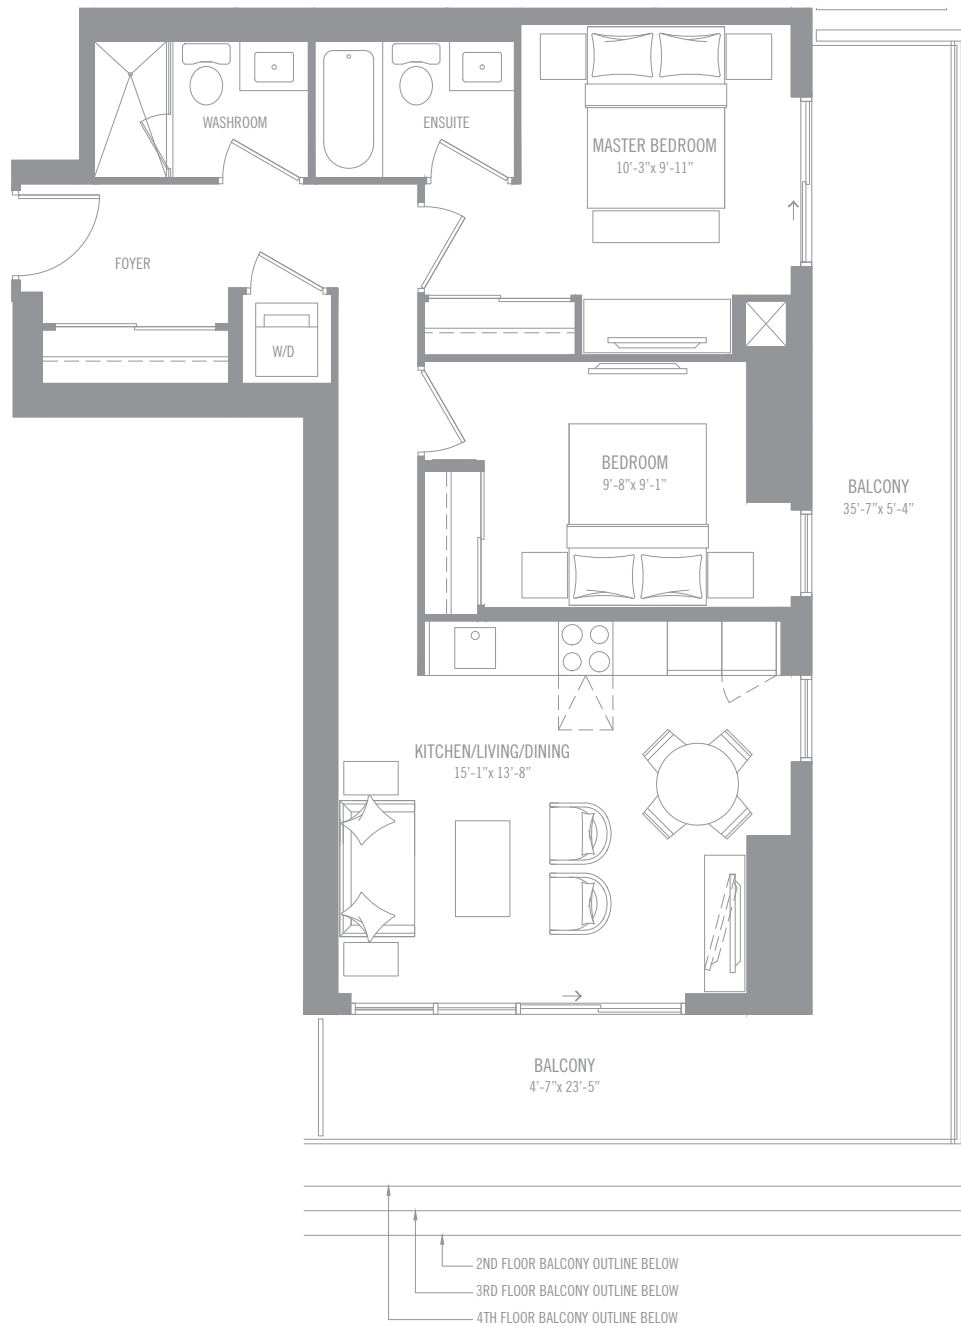

Materials, specifications & floor plans are subject to change without notice. All renderings are artist's conceptions. All floor plans are approximate dimensions.  
 Note: Actual usable floor space may vary from the stated floor area. Window size and location may vary. Balcony/Terrace as applicable. Not to scale. E.&O.E.

# ATHENS

SUITE TYPE: 1 BEDROOM 1-J  
INTERIOR AREA: 431 SQ.FT.  
OUTDOOR AREA: 154 SQ.FT.  
TOTAL AREA: 585 SQ.FT.

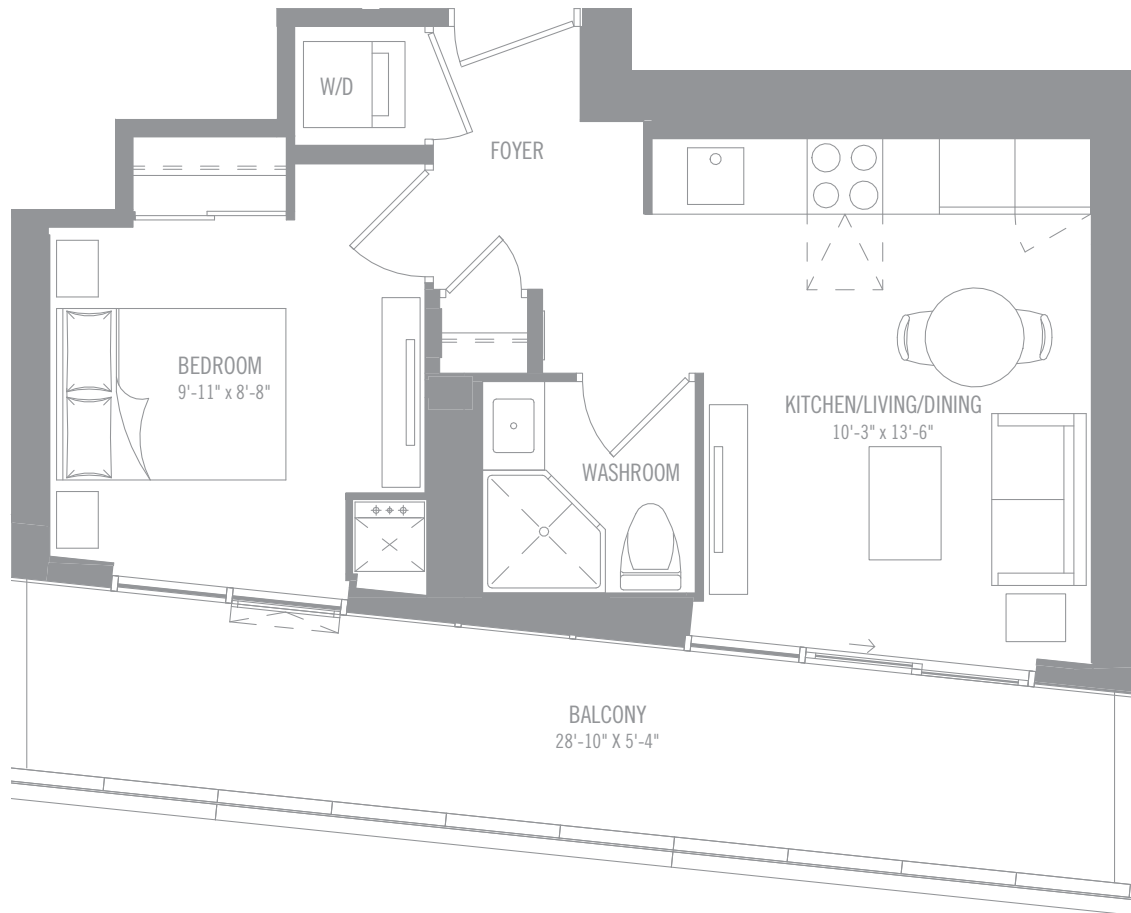

8-56TH FLOOR




Materials, specifications & floor plans are subject to change without notice. All renderings are artist's conceptions. All floor plans are approximate dimensions.  
Note: Actual usable floor space may vary from the stated floor area. Window size and location may vary. Balcony/Terrace as applicable. Not to scale. E.&O.E.

# The Beijing Penthouse 04

SUITE TYPE: 2 BEDROOM 2-G  
 INTERIOR AREA: 1,754 SQ.FT.  
 OUTDOOR AREA: 729 SQ.FT.  
 TOTAL AREA: 2,483 SQ.FT.









MATERIALS, SPECIFICATIONS AND FLOOR PLANS ARE SUBJECT TO CHANGE WITHOUT NOTICE. ALL RENDERINGS ARE ARTIST'S CONCEPTIONS. ALL FLOOR PLANS ARE APPROXIMATE DIMENSIONS. NOTE: ACTUAL USABLE FLOOR SPACE MAY VARY FROM THE STATED FLOOR AREA. WINDOW SIZE AND LOCATION MAY VARY. BALCONY/TERRACE AS APPLICABLE. NOT TO SCALE. E.&O.E.

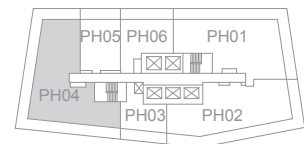

57-58TH FLOOR

# DUBLIN



SUITE TYPE: 1 BEDROOM + DEN 1D-F  
 INTERIOR AREA: 615 SQ.FT.  
 OUTDOOR AREA: 102 SQ.FT.  
 TOTAL AREA: 720 SQ.FT.

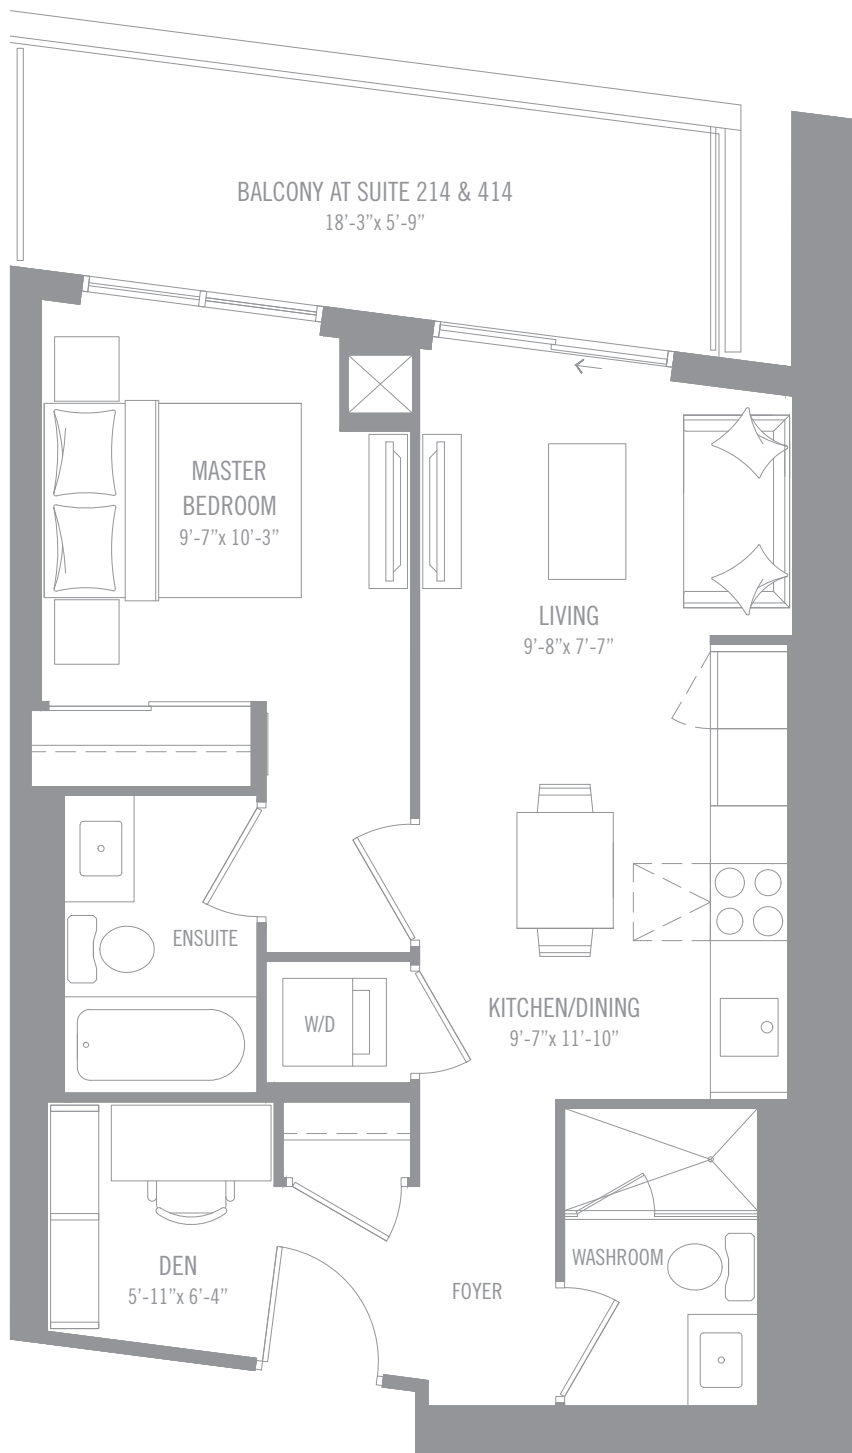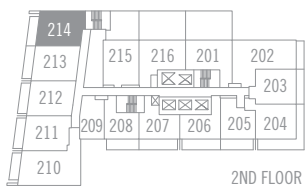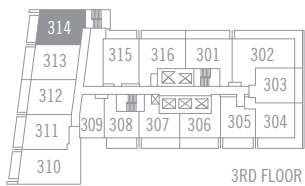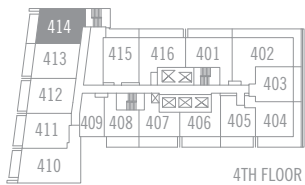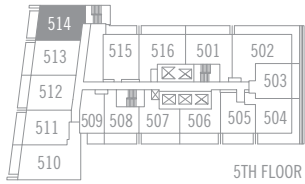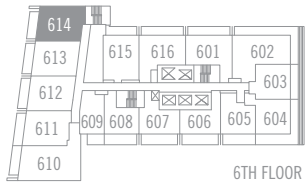

Materials, specifications & floor plans are subject to change without notice. All renderings are artist's conceptions. All floor plans are approximate dimensions.  
 Note: Actual usable floor space may vary from the stated floor area. Window size and location may vary. Balcony/Terrace as applicable. Not to scale. E.&O.E.

# GENEVA

SUITE TYPE: 1 BEDROOM 1-K  
INTERIOR AREA: 538 SQ.FT.  
OUTDOOR AREA: 262 SQ.FT.  
TOTAL AREA: 800 SQ.FT.

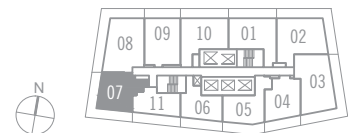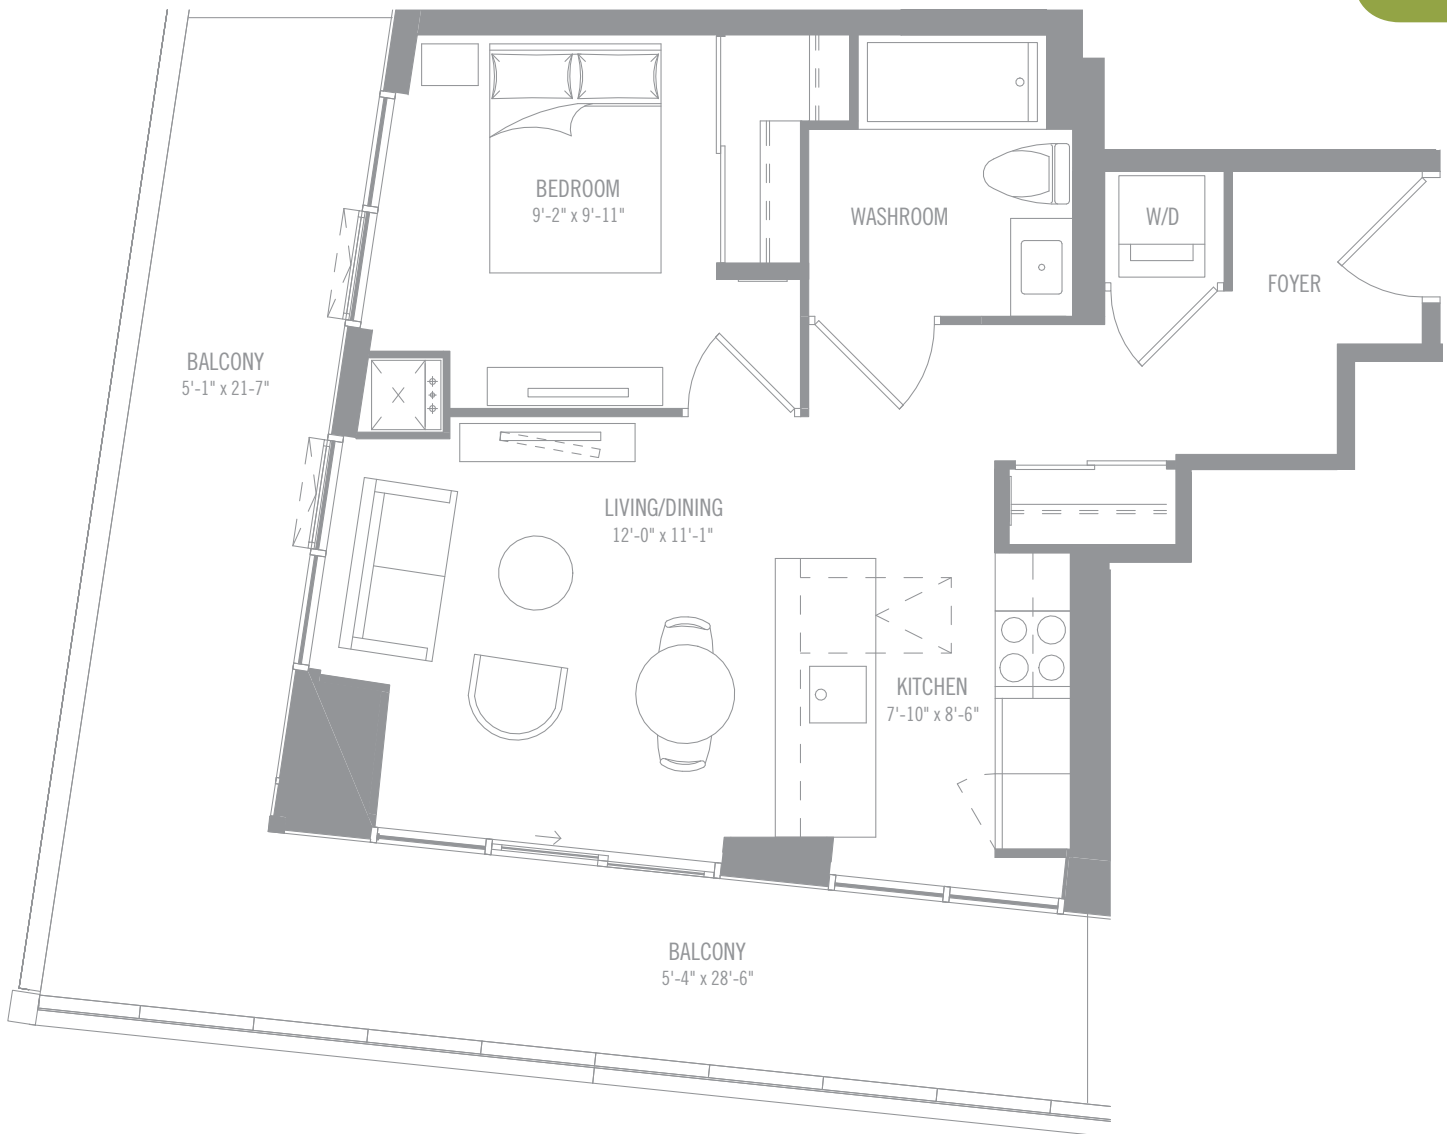


8-56TH FLOOR

Materials, specifications & floor plans are subject to change without notice. All renderings are artist's conceptions. All floor plans are approximate dimensions.  
Note: Actual usable floor space may vary from the stated floor area. Window size and location may vary. Balcony/Terrace as applicable. Not to scale. E.&O.E.

# HONG KONG

SUITE TYPE: 2 BEDROOM 2-C  
INTERIOR AREA: 727 SQ.FT.  
OUTDOOR AREA: 311 SQ.FT.  
TOTAL AREA: 1,038 SQ.FT.

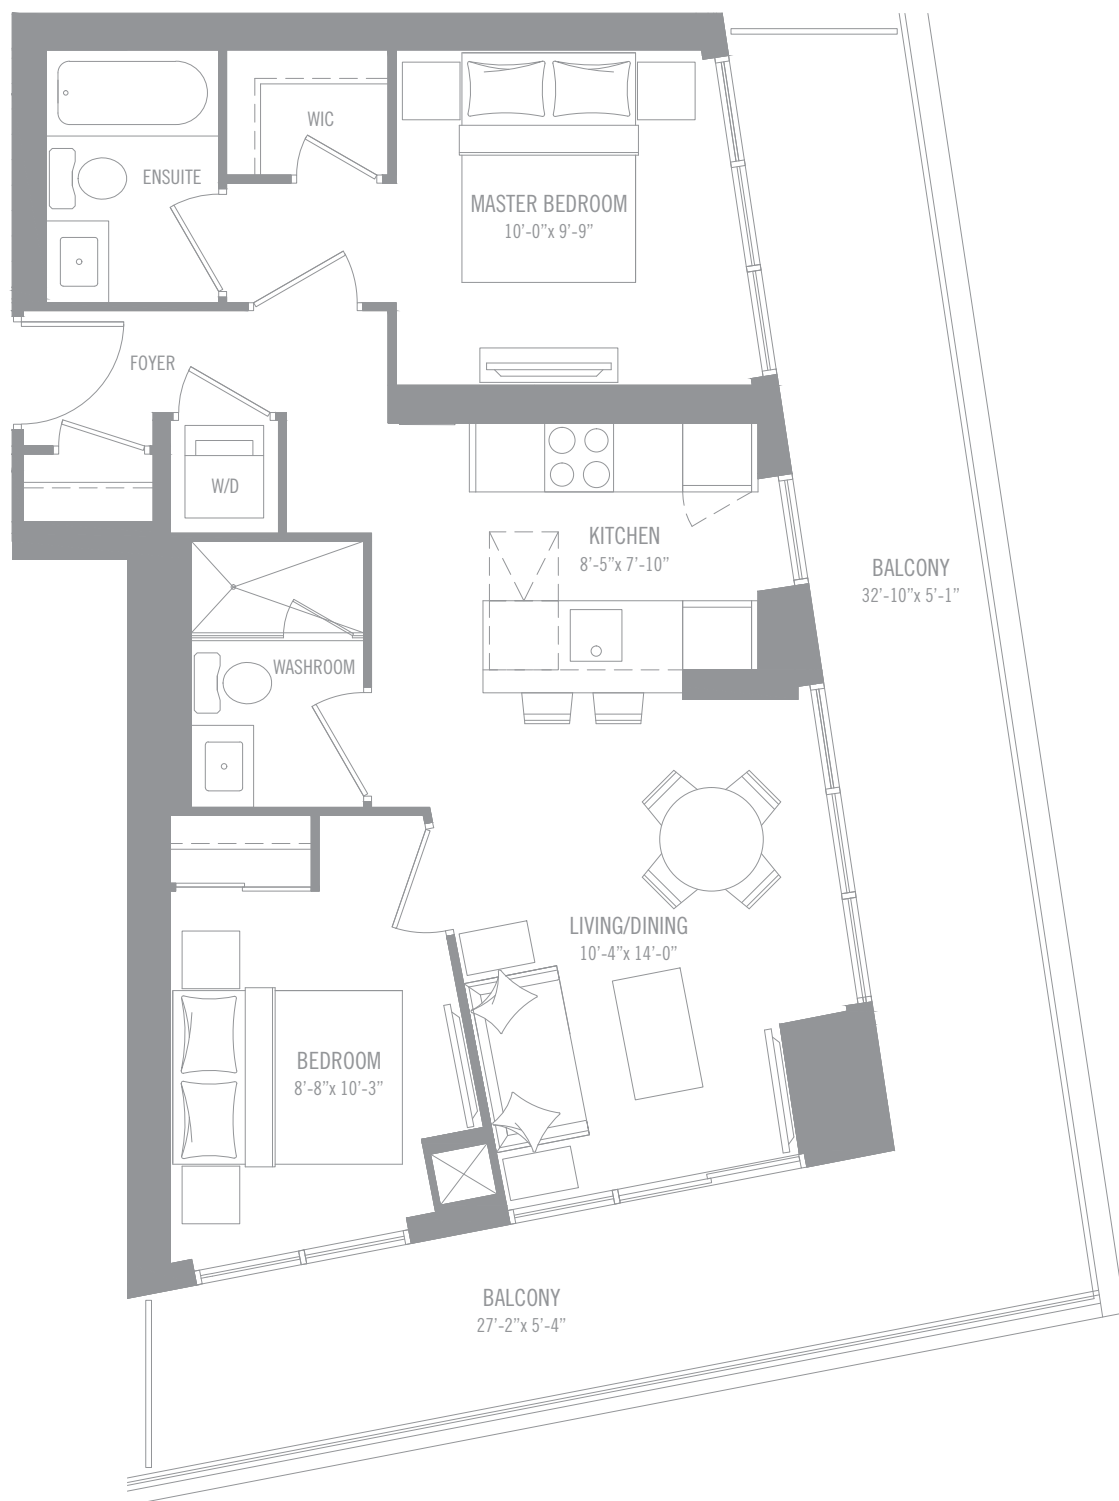


8-56TH FLOOR

Materials, specifications & floor plans are subject to change without notice. All renderings are artist's conceptions. All floor plans are approximate dimensions.  
Note: Actual usable floor space may vary from the stated floor area. Window size and location may vary. Balcony/Terrace as applicable. Not to scale. E.&O.E.

# LONDON

SUITE TYPE: 1 BEDROOM 1-A  
INTERIOR AREA: 518 SQ.FT.  
OUTDOOR AREA: 135 SQ.FT.  
TOTAL AREA: 653 SQ.FT.

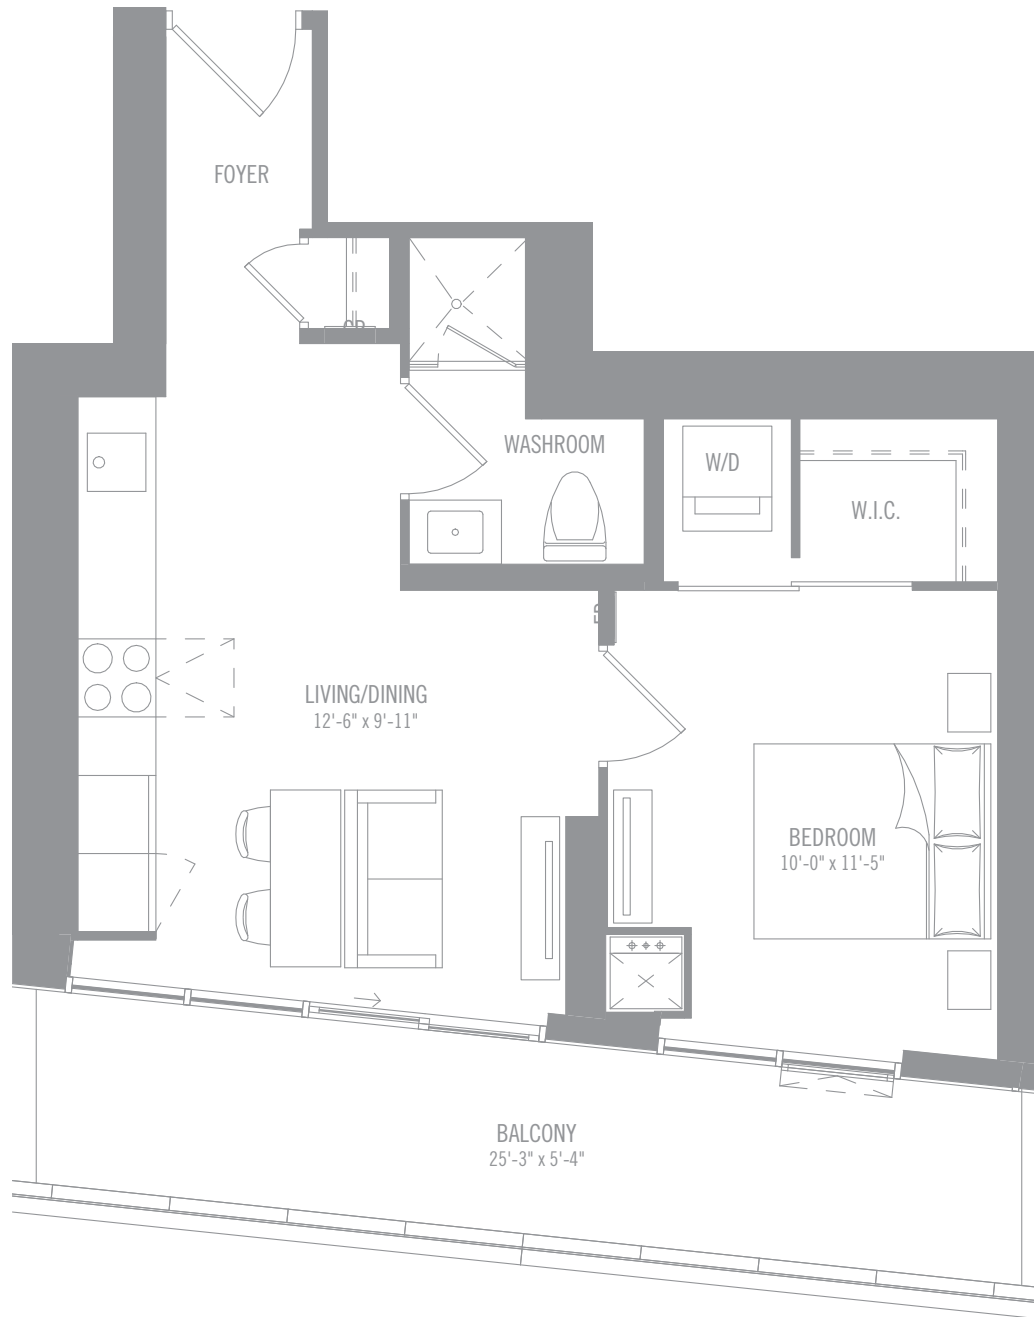


8-56TH FLOOR

Materials, specifications & floor plans are subject to change without notice. All renderings are artist's conceptions. All floor plans are approximate dimensions.  
Note: Actual usable floor space may vary from the stated floor area. Window size and location may vary. Balcony/Terrace as applicable. Not to scale. E.&O.E.




# The Macau Penthouse 03

SUITE TYPE: 1 BEDROOM 1-A  
 INTERIOR AREA: 518 SQ.FT.  
 OUTDOOR AREA: 135 SQ.FT.  
 TOTAL AREA: 635 SQ.FT.

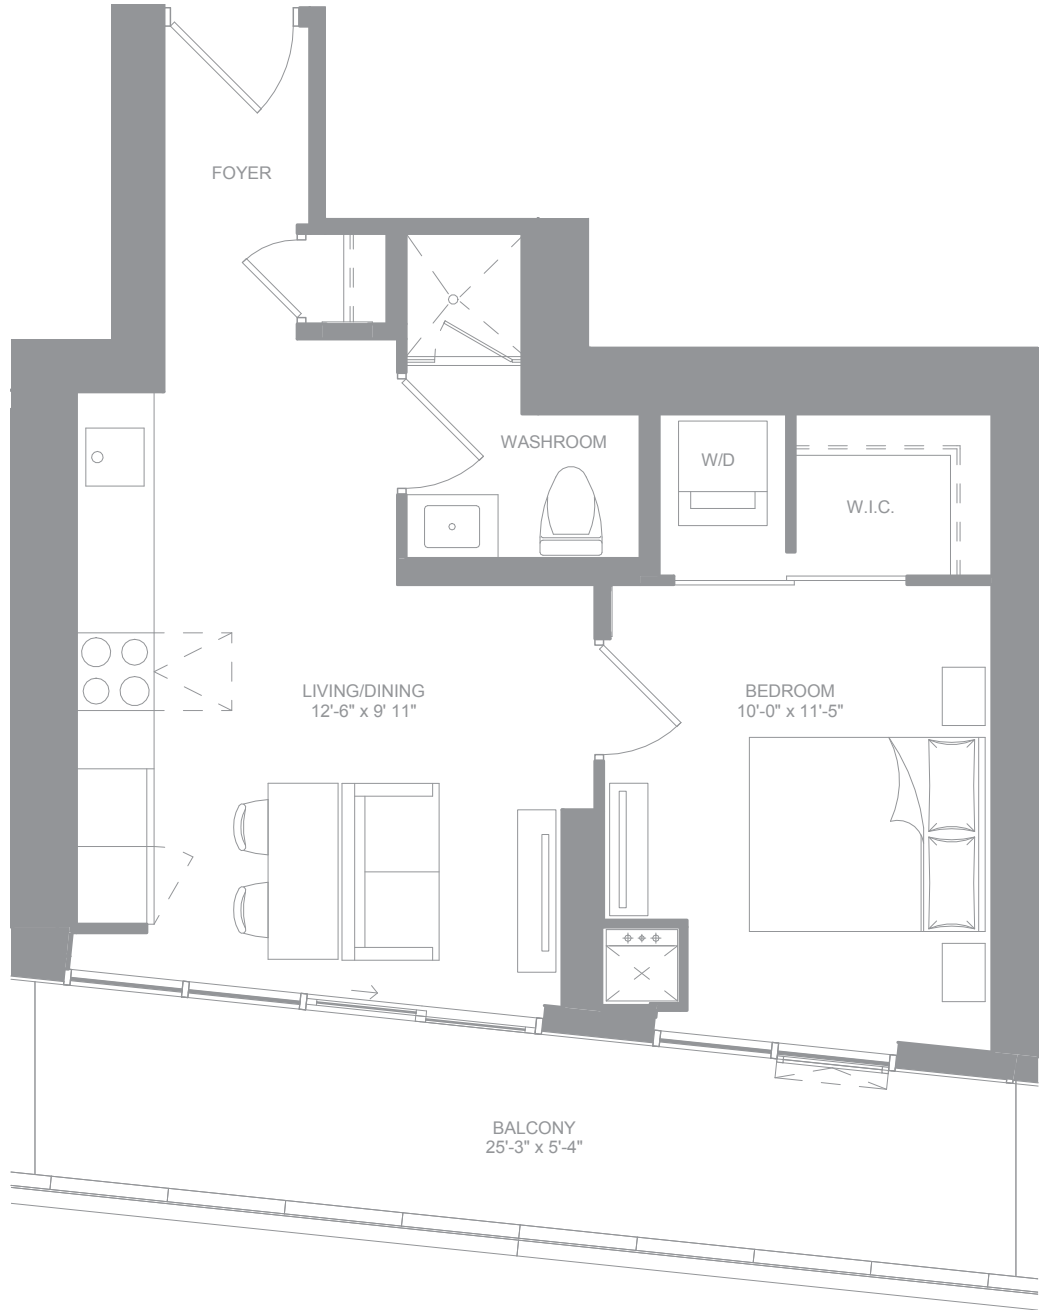



MATERIALS, SPECIFICATIONS AND FLOOR PLANS ARE SUBJECT TO CHANGE WITHOUT NOTICE. ALL RENDERINGS ARE ARTIST'S CONCEPTIONS. ALL FLOOR PLANS ARE APPROXIMATE DIMENSIONS. NOTE: ACTUAL USABLE FLOOR SPACE MAY VARY FROM THE STATED FLOOR AREA. WINDOW SIZE AND LOCATION MAY VARY. BALCONY/TERRACE AS APPLICABLE. NOT TO SCALE. E.&O.E.

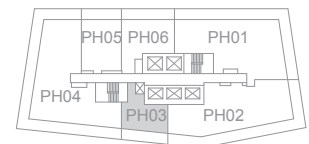

57-58TH FLOOR

# MILAN

SUITE TYPE: 2 BEDROOM 2-A  
INTERIOR AREA: 730 SQ.FT.  
OUTDOOR AREA: 303 SQ.FT.  
TOTAL AREA: 1,033 SQ.FT.

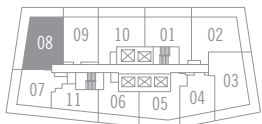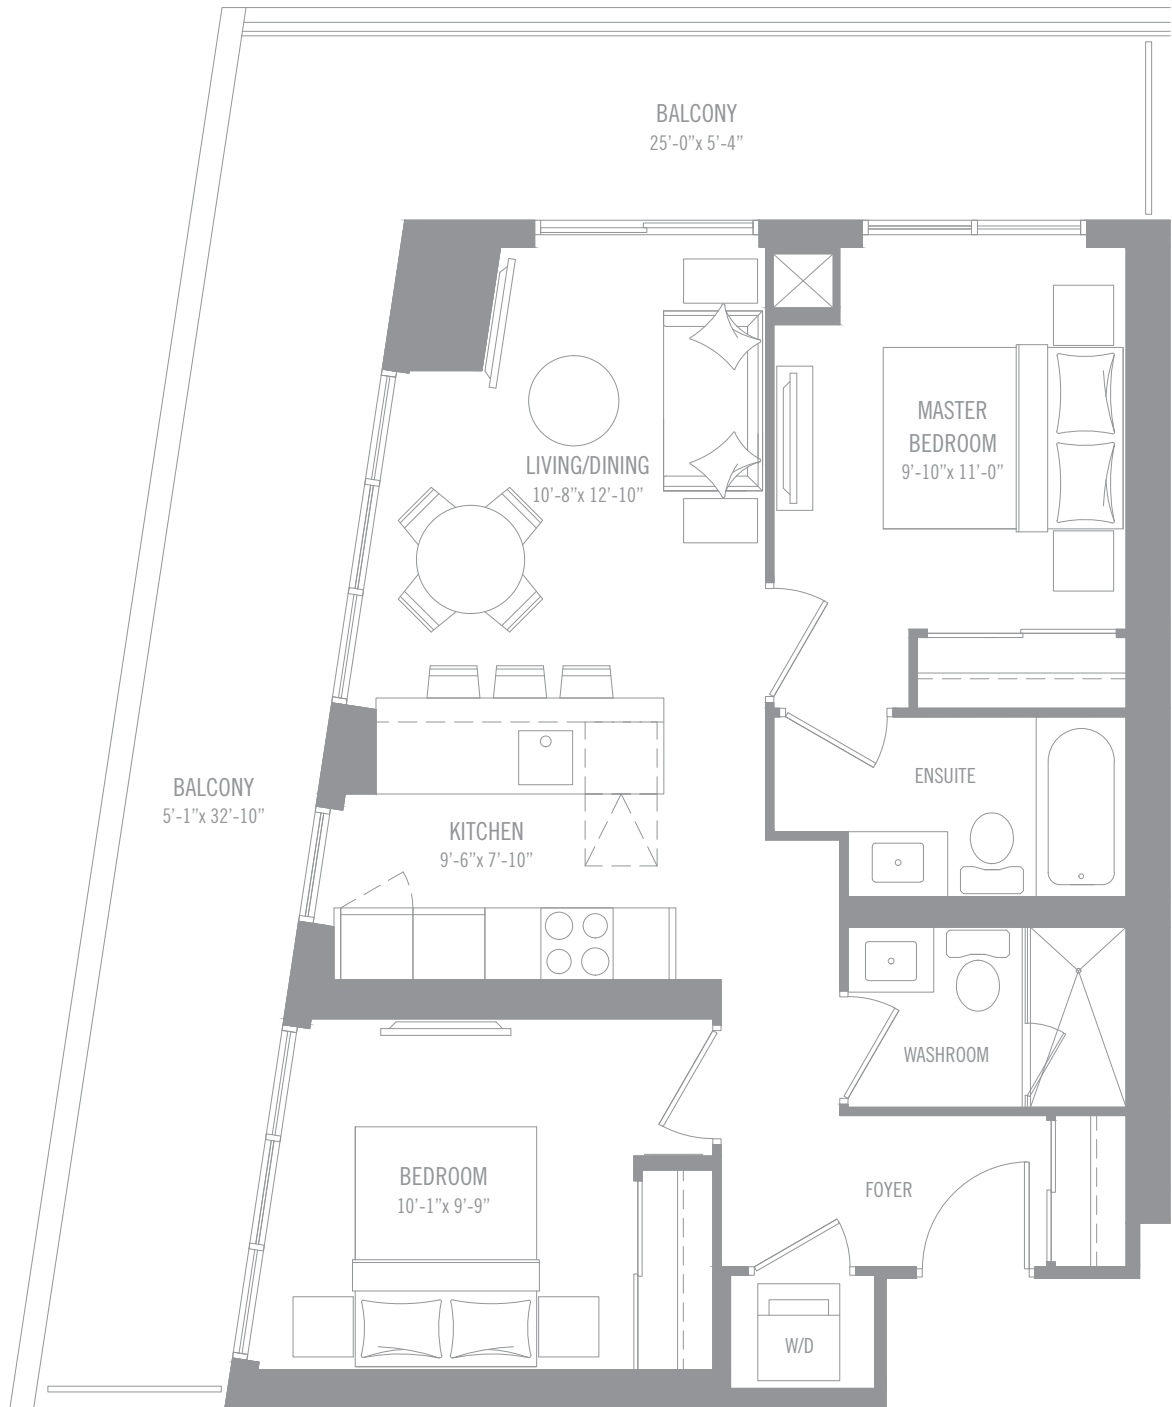


8-56TH FLOOR




Materials, specifications & floor plans are subject to change without notice. All renderings are artist's conceptions. All floor plans are approximate dimensions. Note: Actual usable floor space may vary from the stated floor area. Window size and location may vary. Balcony/Terrace as applicable. Not to scale. E.&O.E.

# The Monaco Penthouse 02

SUITE TYPE: 2 BEDROOM 2-F  
 INTERIOR AREA: 1,589 SQ.FT.  
 OUTDOOR AREA: 516 SQ.FT.  
 TOTAL AREA: 2,105 SQ.FT.

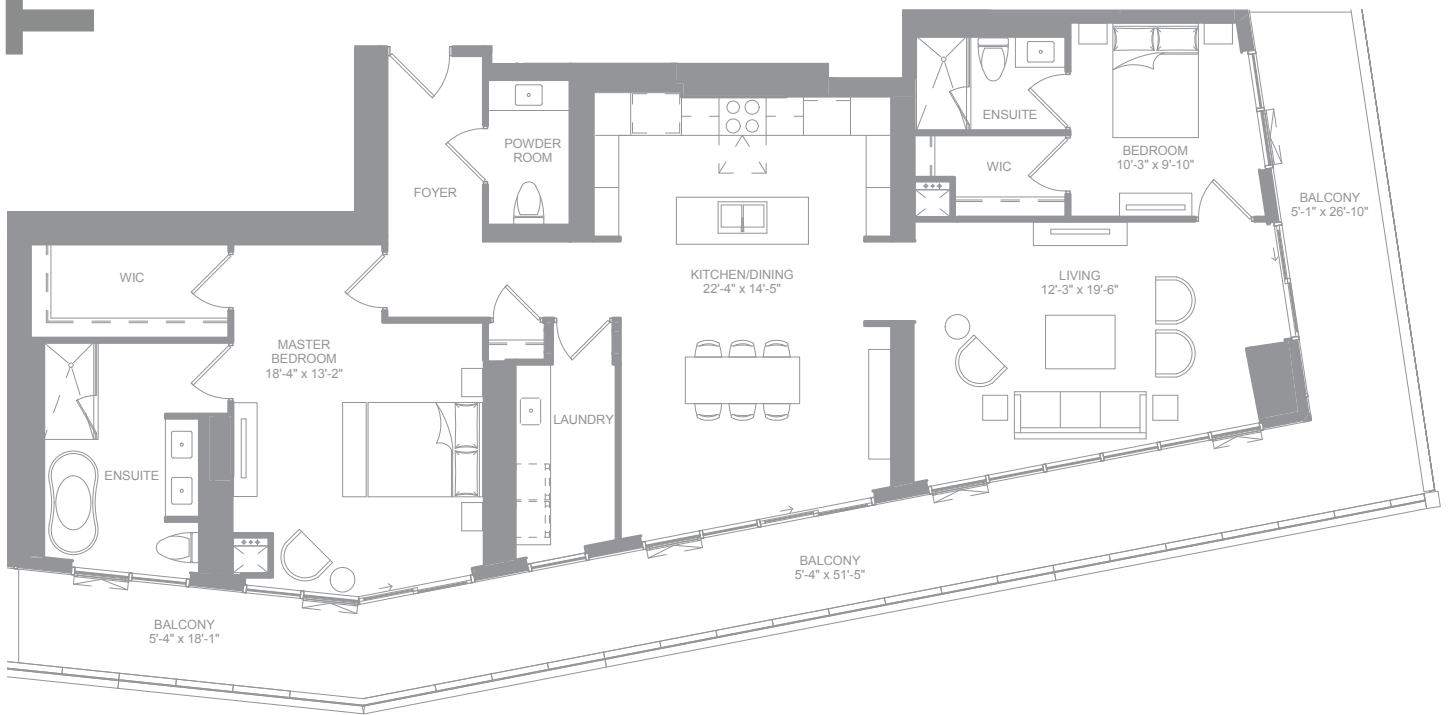


MATERIALS, SPECIFICATIONS AND FLOOR PLANS ARE SUBJECT TO CHANGE WITHOUT NOTICE. ALL RENDERINGS ARE ARTIST'S CONCEPTIONS. ALL FLOOR PLANS ARE APPROXIMATE DIMENSIONS. NOTE: ACTUAL USABLE FLOOR SPACE MAY VARY FROM THE STATED FLOOR AREA. WINDOW SIZE AND LOCATION MAY VARY. BALCONY/TERRACE AS APPLICABLE. NOT TO SCALE. E.&O.E.

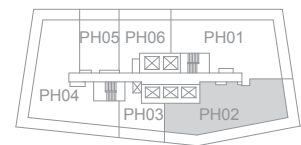

57-58TH FLOOR

# NEW YORK

SUITE TYPE: 1 BEDROOM 1-B  
INTERIOR AREA: 506 SQ.FT.  
OUTDOOR AREA: 118 SQ.FT.  
TOTAL AREA: 624 SQ.FT.

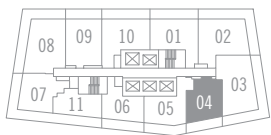


8-56TH FLOOR

Materials, specifications & floor plans are subject to change without notice. All renderings are artist's conceptions. All floor plans are approximate dimensions. Note: Actual usable floor space may vary from the stated floor area. Window size and location may vary. Balcony/Terrace as applicable. Not to scale. E.&O.E.

# PARIS

SUITE TYPE: 1 BEDROOM + MEDIA 1M-A  
INTERIOR AREA: 605 SQ.FT.  
OUTDOOR AREA: 135 SQ.FT.  
TOTAL AREA: 740 SQ.FT.

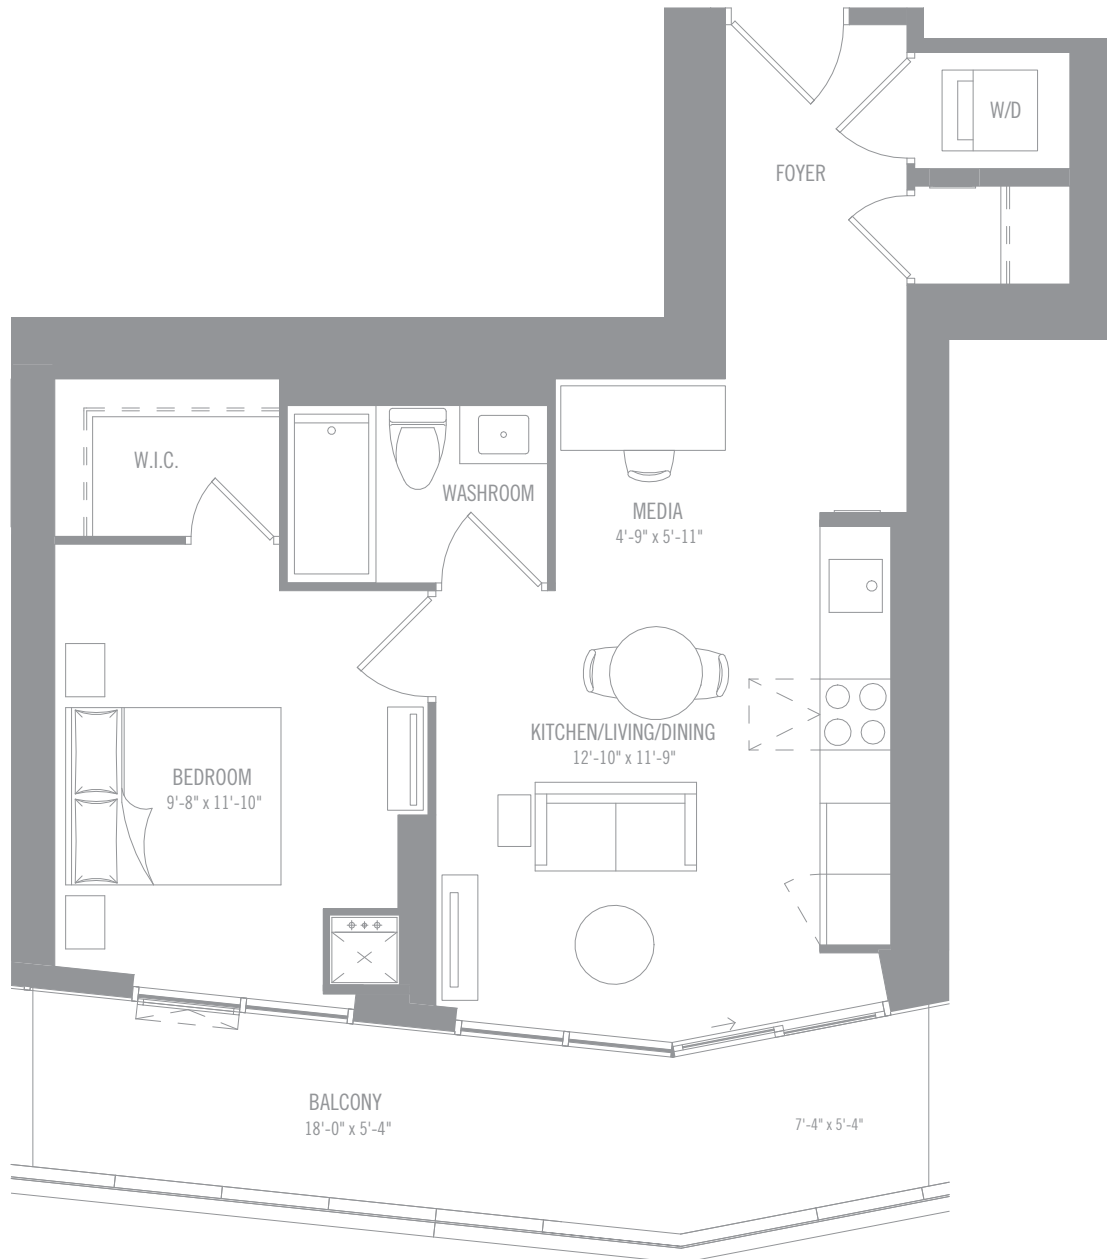







8-56TH FLOOR



Materials, specifications & floor plans are subject to change without notice. All renderings are artist's conceptions. All floor plans are approximate dimensions. Note: Actual usable floor space may vary from the stated floor area. Window size and location may vary. Balcony/Terrace as applicable. Not to scale. E.&O.E.

# PRAGUE



SUITE TYPE: 1 BEDROOM + DEN 1D-E  
 INTERIOR AREA: 603 SQ.FT.  
 OUTDOOR AREA: 109 SQ.FT.  
 TOTAL AREA: 712 SQ.FT.

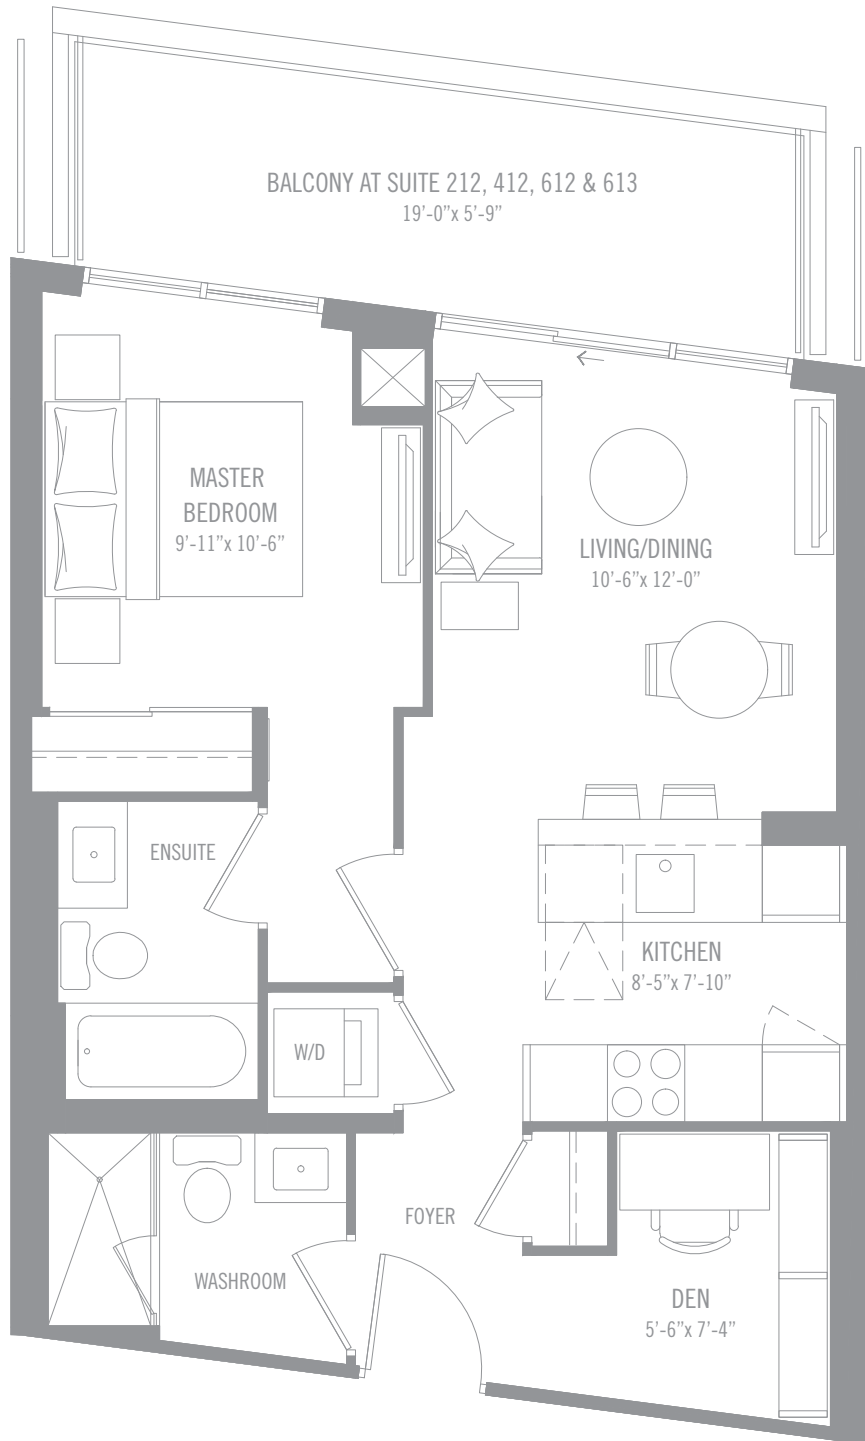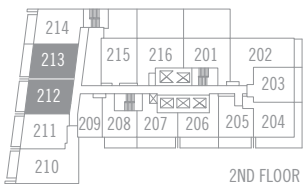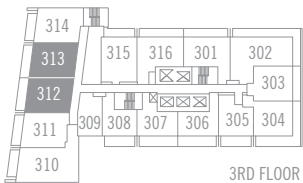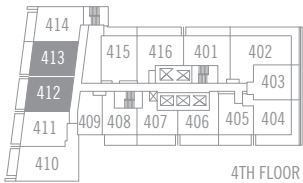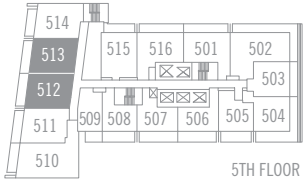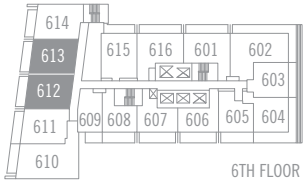

Materials, specifications & floor plans are subject to change without notice. All renderings are artist's conceptions. All floor plans are approximate dimensions.  
 Note: Actual usable floor space may vary from the stated floor area. Window size and location may vary. Balcony/Terrace as applicable. Not to scale. E.&O.E.

# The Rio Penthouse 06

SUITE TYPE: 1 BEDROOM + DEN 1D-B  
 INTERIOR AREA: 658 SQ.FT.  
 OUTDOOR AREA: 154 SQ.FT.  
 TOTAL AREA: 812 SQ.FT.

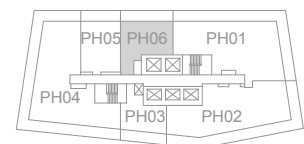
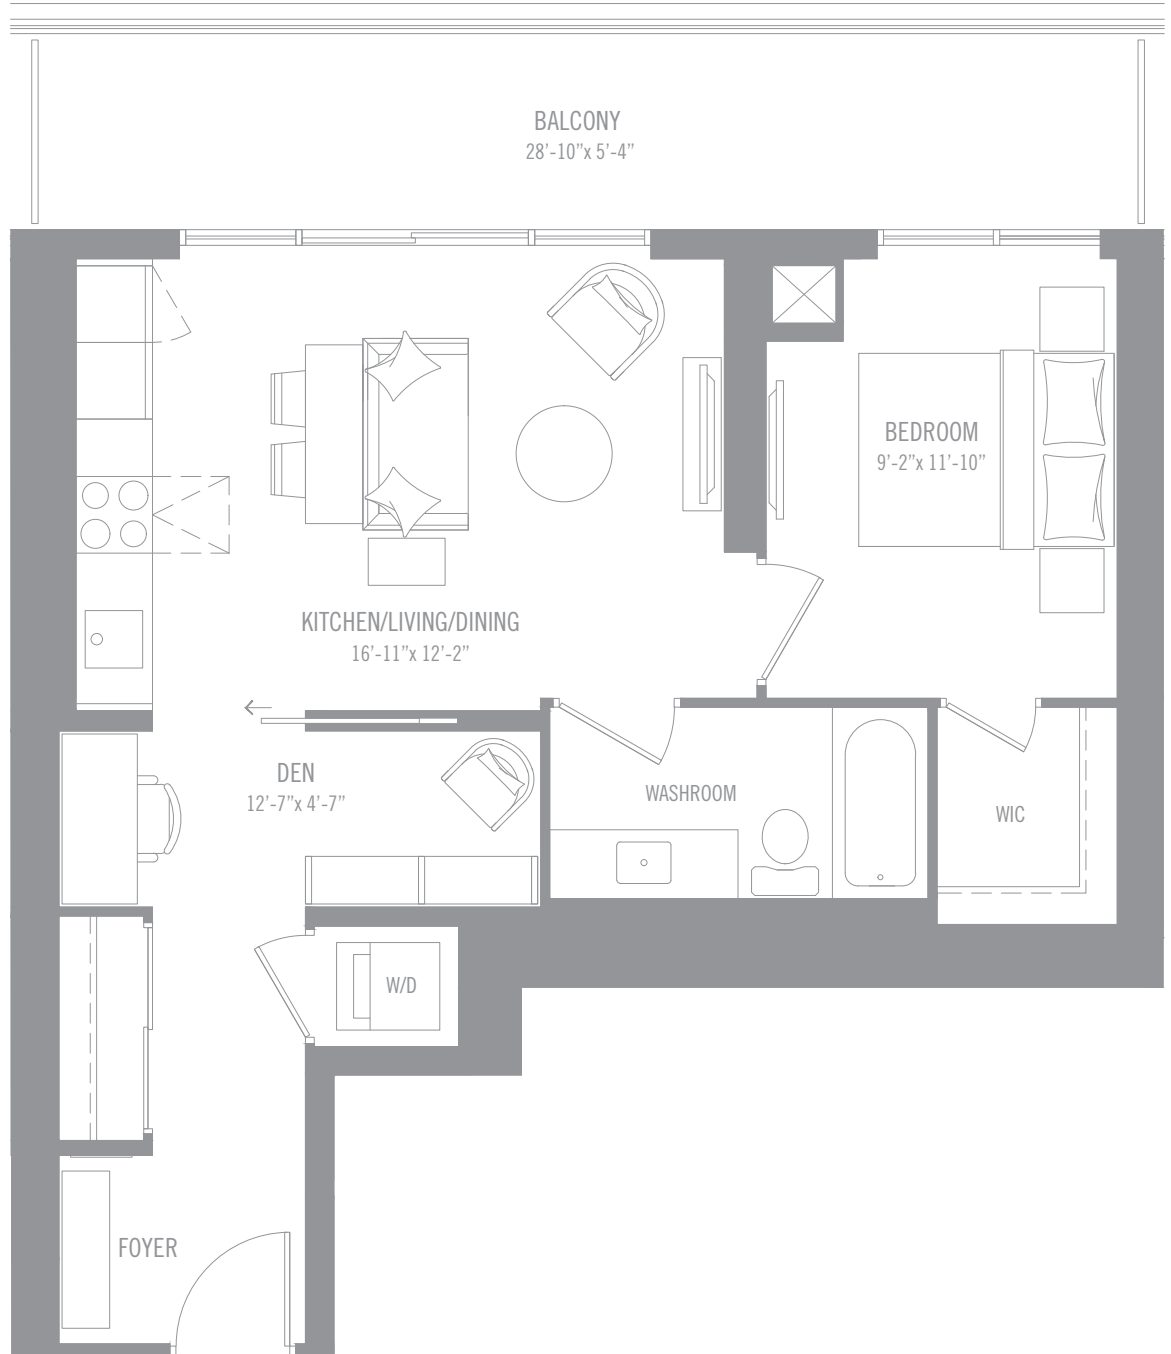


MATERIALS, SPECIFICATIONS AND FLOOR PLANS ARE SUBJECT TO CHANGE WITHOUT NOTICE. ALL RENDERINGS ARE ARTIST'S CONCEPTIONS. ALL FLOOR PLANS ARE APPROXIMATE DIMENSIONS. NOTE: ACTUAL USABLE FLOOR SPACE MAY VARY FROM THE STATED FLOOR AREA. WINDOW SIZE AND LOCATION MAY VARY. BALCONY/TERRACE AS APPLICABLE. NOT TO SCALE. E.&O.E.

57-58TH FLOOR

# ROME

SUITE TYPE: 1 BEDROOM + DEN 1D-A  
INTERIOR AREA: 611 SQ.FT.  
OUTDOOR AREA: 115 SQ.FT.  
TOTAL AREA: 726 SQ.FT.

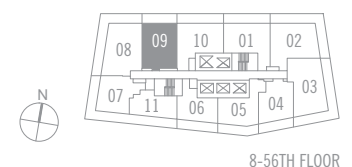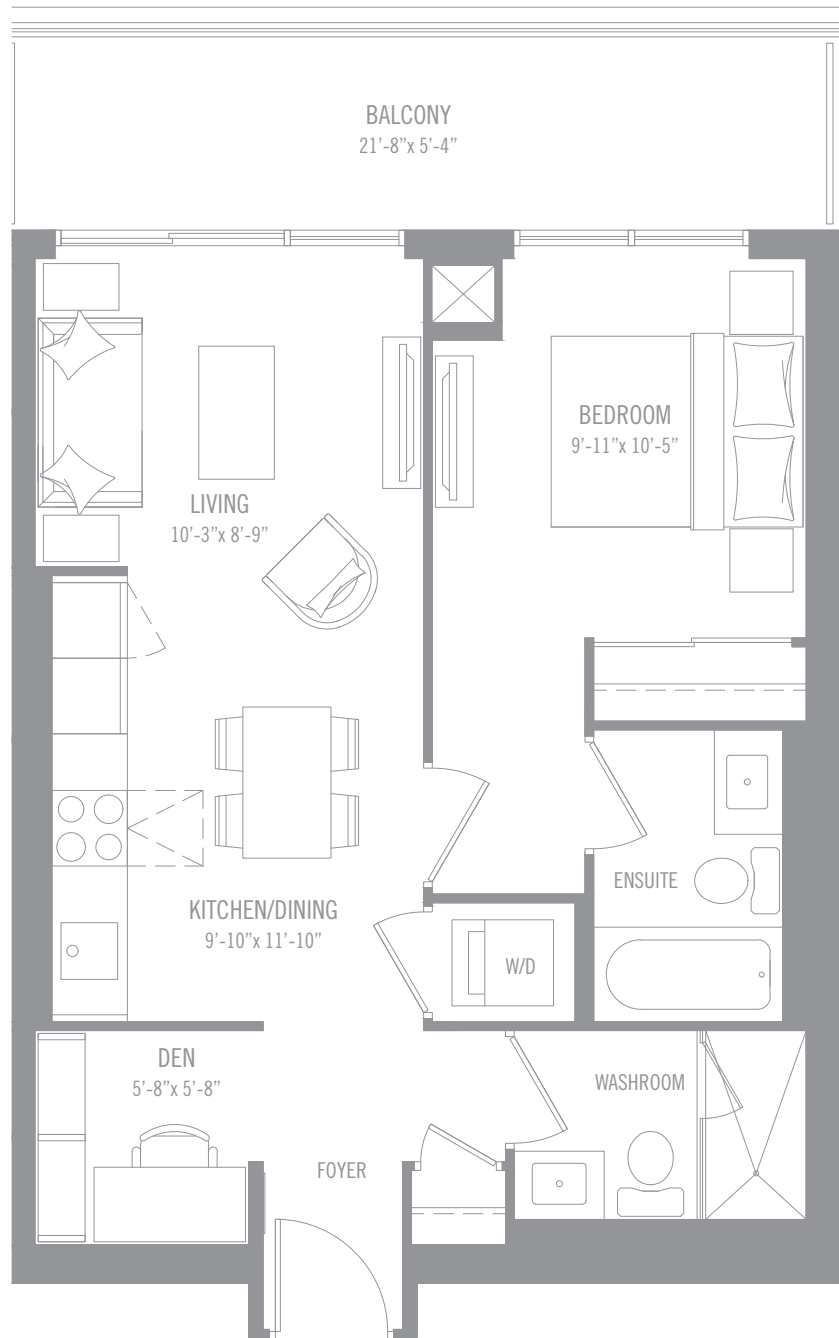







8-56TH FLOOR

Materials, specifications & floor plans are subject to change without notice. All renderings are artist's conceptions. All floor plans are approximate dimensions.  
Note: Actual usable floor space may vary from the stated floor area. Window size and location may vary. Balcony/Terrace as applicable. Not to scale. E.&O.E.



# SEOUL


SUITE TYPE: 1 BEDROOM + DEN 1D-D  
 INTERIOR AREA: 609 SQ.FT.  
 OUTDOOR AREA: 109 SQ.FT.  
 TOTAL AREA: 718 SQ.FT.

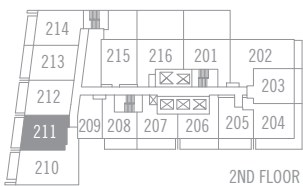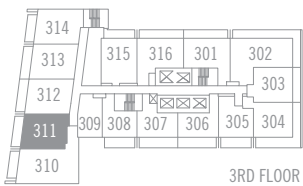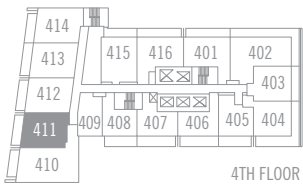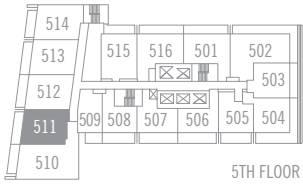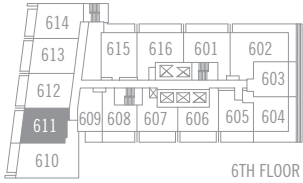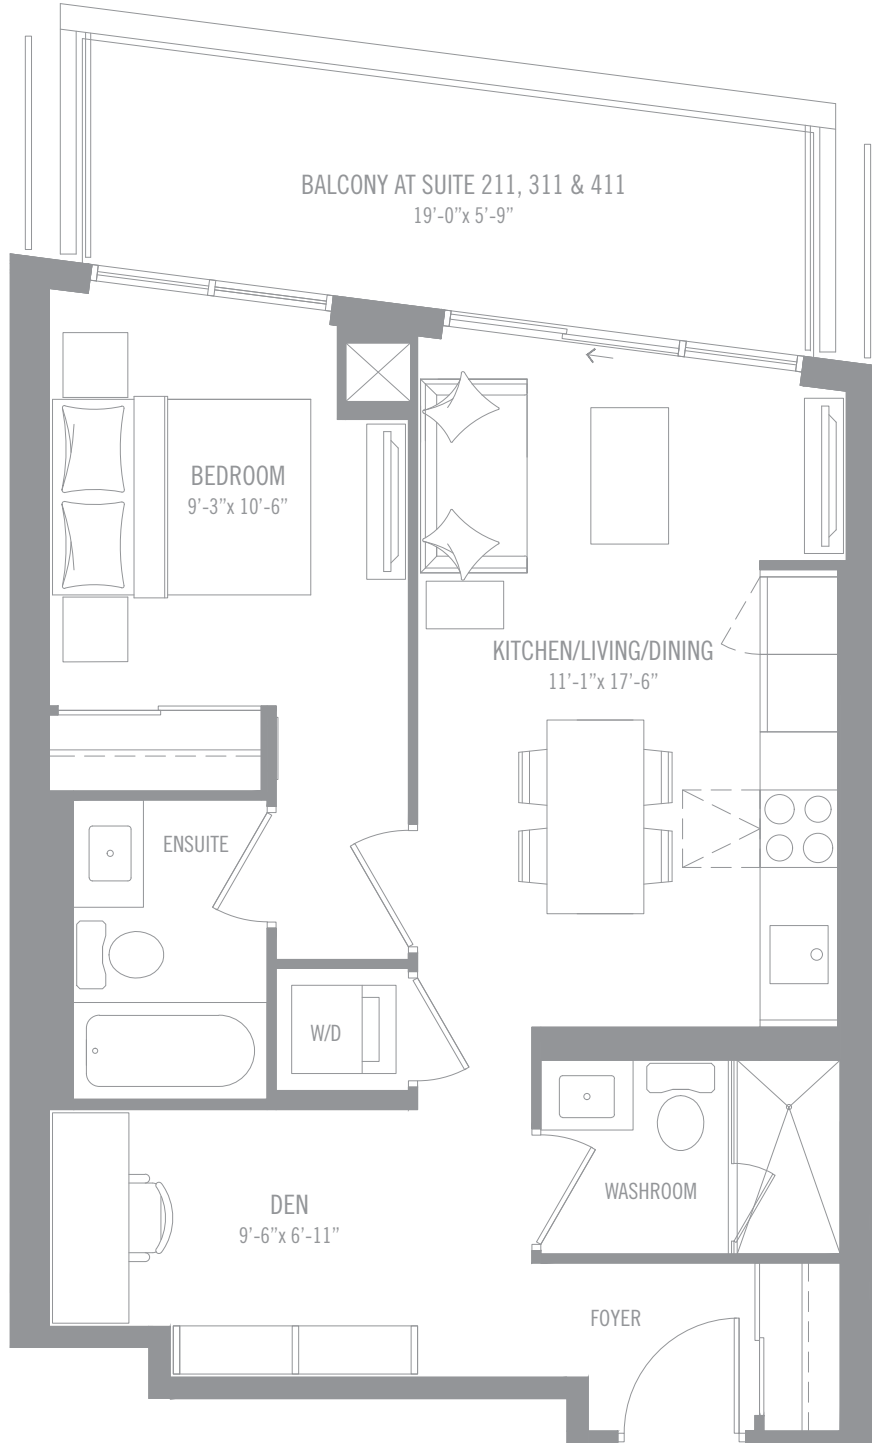


Materials, specifications & floor plans are subject to change without notice. All renderings are artist's conceptions. All floor plans are approximate dimensions.  
 Note: Actual usable floor space may vary from the stated floor area. Window size and location may vary. Balcony/Terrace as applicable. Not to scale. E.&O.E.

# The Shanghai Penthouse 05

SUITE TYPE: 1 BEDROOM + DEN 1D-A  
 INTERIOR AREA: 611 SQ.FT.  
 OUTDOOR AREA: 115 SQ.FT.  
 TOTAL AREA: 726 SQ.FT.

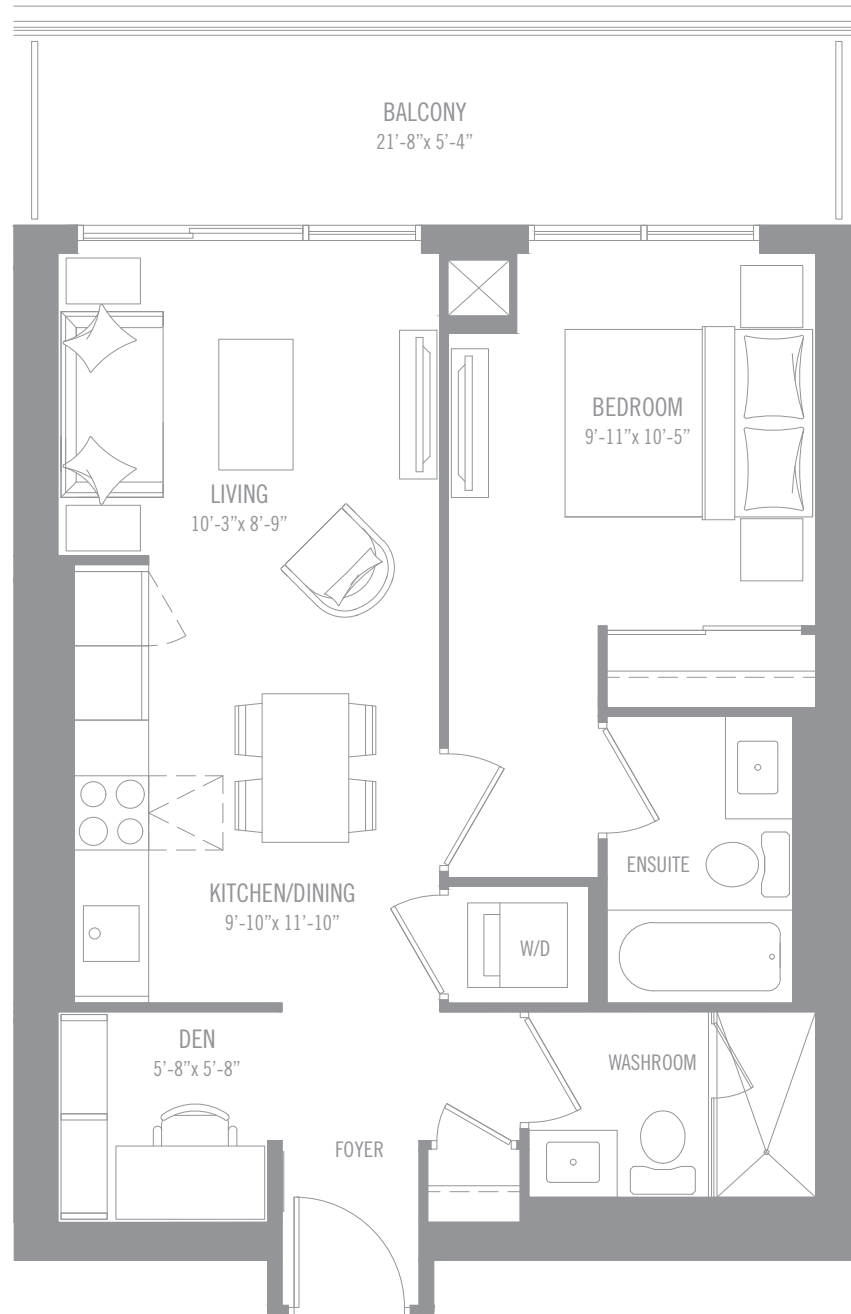


MATERIALS, SPECIFICATIONS AND FLOOR PLANS ARE SUBJECT TO CHANGE WITHOUT NOTICE. ALL RENDERINGS ARE ARTIST'S CONCEPTIONS. ALL FLOOR PLANS ARE APPROXIMATE DIMENSIONS. NOTE: ACTUAL USABLE FLOOR SPACE MAY VARY FROM THE STATED FLOOR AREA. WINDOW SIZE AND LOCATION MAY VARY. BALCONY/TERRACE AS APPLICABLE. NOT TO SCALE. E.&O.E.

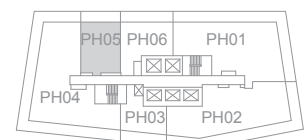


57-58TH FLOOR

# The Singapore Penthouse 01

SUITE TYPE: 2 BEDROOM 2-E  
 INTERIOR AREA: 1,609 SQ.FT.  
 OUTDOOR AREA: 504 SQ.FT.  
 TOTAL AREA: 2,113 SQ.FT.

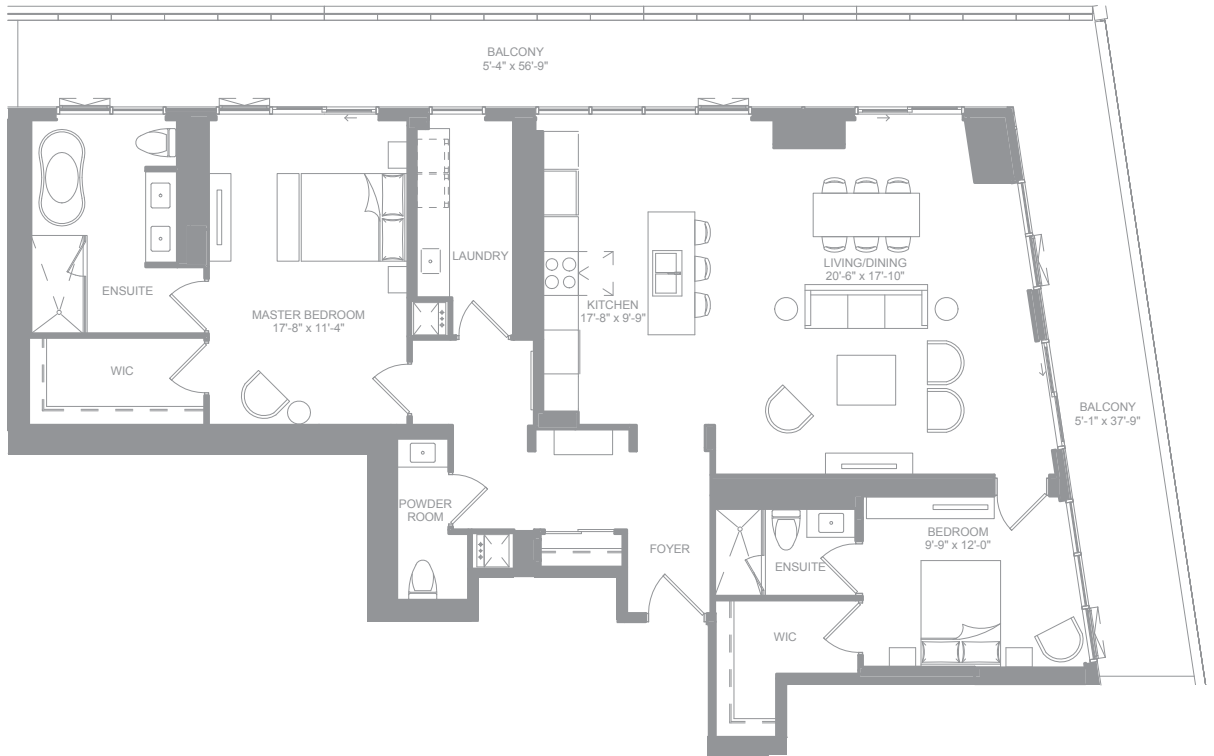

MATERIALS, SPECIFICATIONS AND FLOOR PLANS ARE SUBJECT TO CHANGE WITHOUT NOTICE. ALL RENDERINGS ARE ARTIST'S CONCEPTIONS. ALL FLOOR PLANS ARE APPROXIMATE DIMENSIONS. NOTE: ACTUAL USABLE FLOOR SPACE MAY VARY FROM THE STATED FLOOR AREA. WINDOW SIZE AND LOCATION MAY VARY. BALCONY/TERRACE AS APPLICABLE. NOT TO SCALE. E.&O.E.

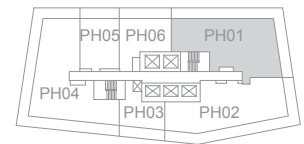


57-58TH FLOOR

# SYDNEY


SUITE TYPE: 1 BEDROOM + DEN 1D-C  
 INTERIOR AREA: 652 SQ.FT.  
 OUTDOOR AREA: 154 SQ.FT.  
 TOTAL AREA: 806 SQ.FT.




8-56TH FLOOR

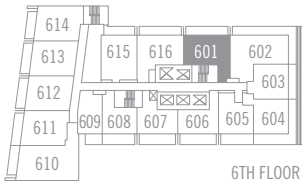


6TH FLOOR

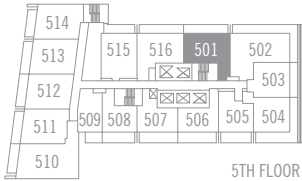


5TH FLOOR

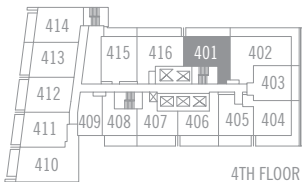



4TH FLOOR

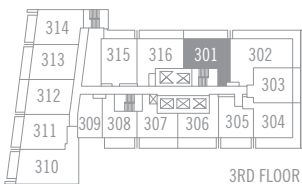

3RD FLOOR

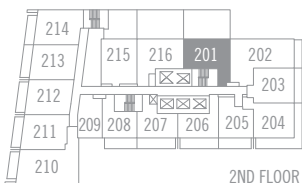








2ND FLOOR

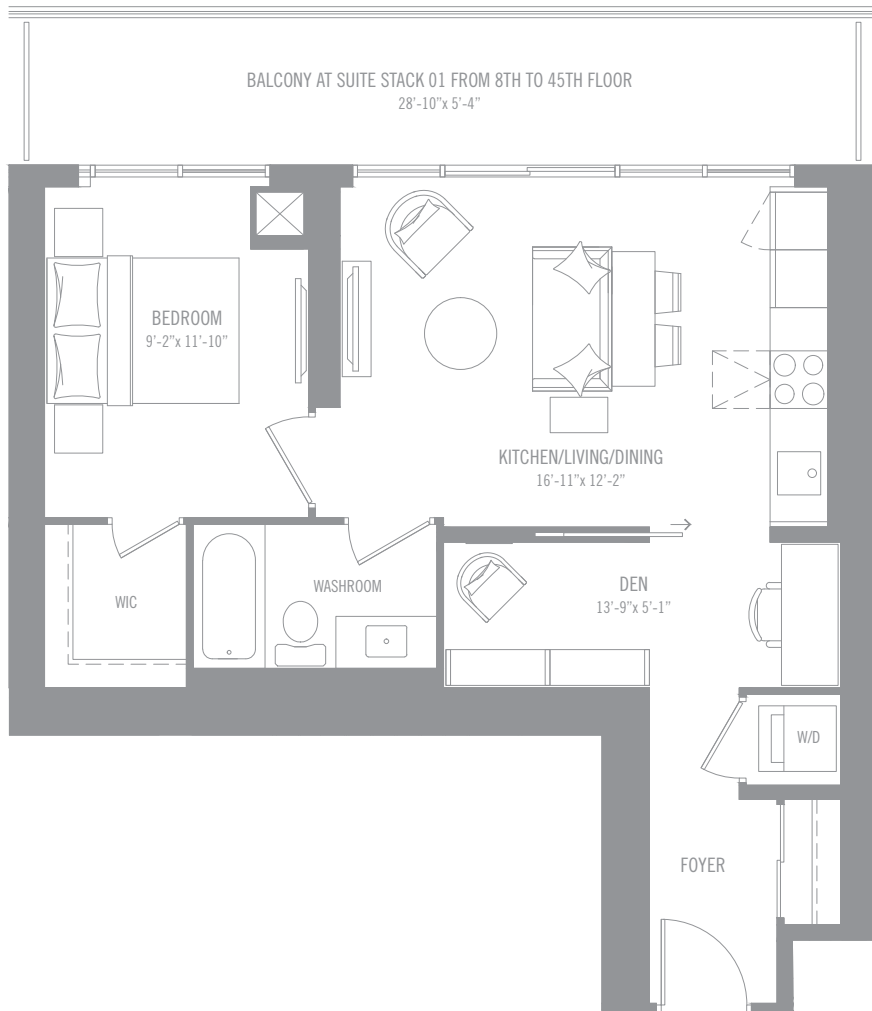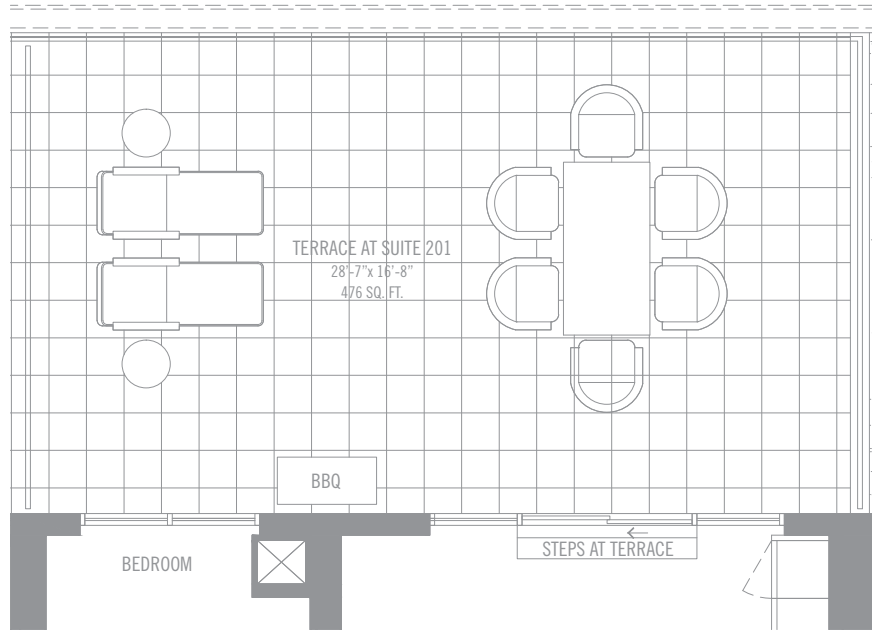

Materials, specifications & floor plans are subject to change without notice. All renderings are artist's conceptions. All floor plans are approximate dimensions.  
 Note: Actual usable floor space may vary from the stated floor area. Window size and location may vary. Balcony/Terrace as applicable. Not to scale. E.&O.E.

# TOKYO


SUITE TYPE: 1 BEDROOM + DEN 1D-B  
 INTERIOR AREA: 658 SQ.FT.  
 OUTDOOR AREA: 154 SQ.FT.  
 TOTAL AREA: 812 SQ.FT.

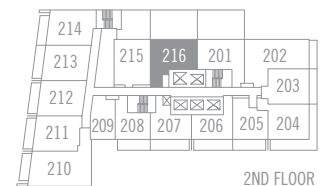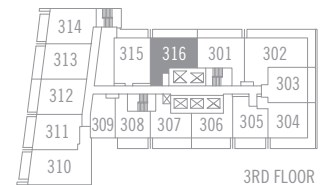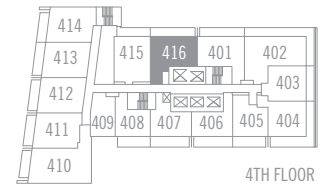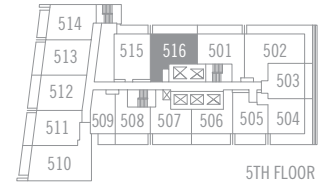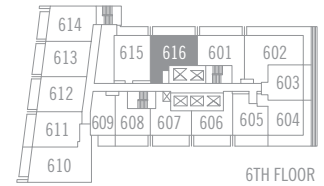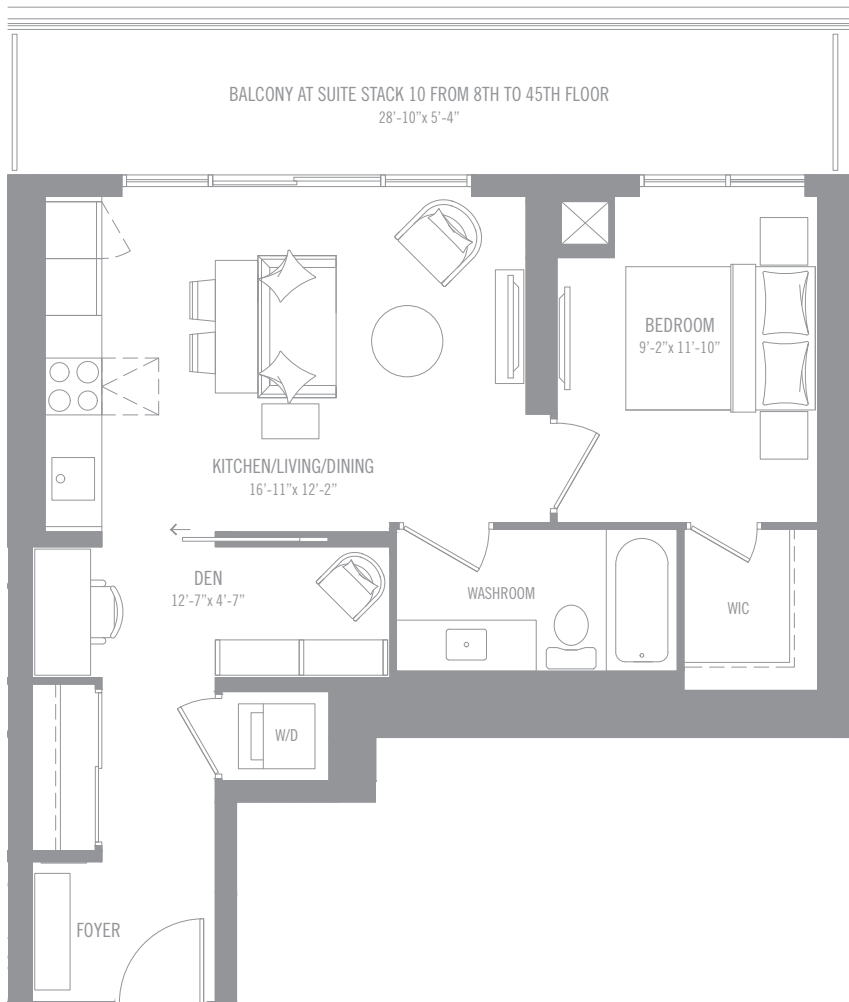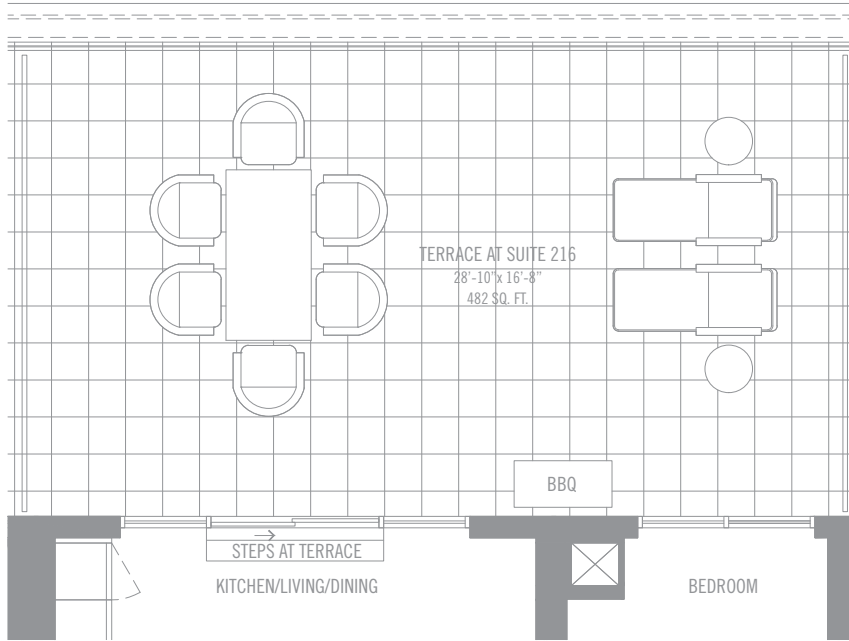

Materials, specifications & floor plans are subject to change without notice. All renderings are artist's conceptions. All floor plans are approximate dimensions.  
 Note: Actual usable floor space may vary from the stated floor area. Window size and location may vary. Balcony/Terrace as applicable. Not to scale. E.&O.E.

# TORONTO

SUITE TYPE: 2 BEDROOM 2-B  
INTERIOR AREA: 707 SQ.FT.  
OUTDOOR AREA: 285 SQ.FT.  
TOTAL AREA: 992 SQ.FT.

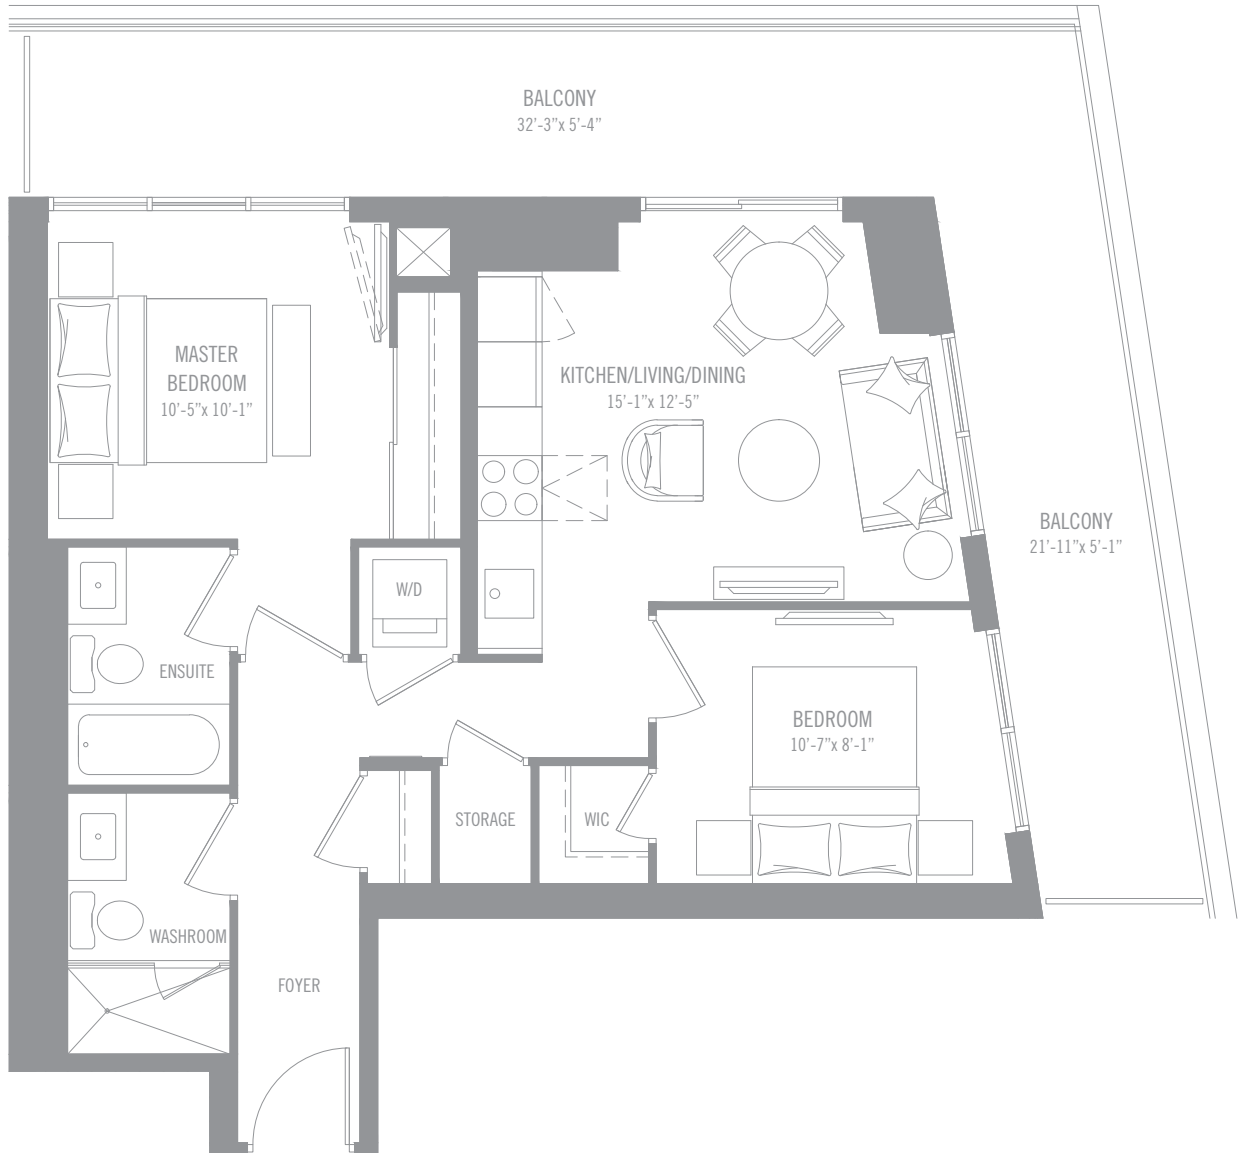

8-56TH FLOOR










Materials, specifications & floor plans are subject to change without notice. All renderings are artist's conceptions. All floor plans are approximate dimensions.  
Note: Actual usable floor space may vary from the stated floor area. Window size and location may vary. Balcony/Terrace as applicable. Not to scale. E.&O.E.

# ZURICH

SUITE TYPE:  
 INTERIOR AREA:  
 OUTDOOR AREA:  
 TOTAL AREA:

1 BEDROOM + DEN 1D-A1  
 627 SQ.FT.  
 104 SQ.FT.  
 731 SQ.FT.

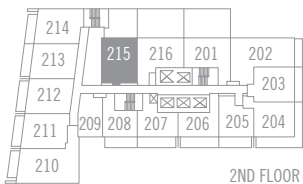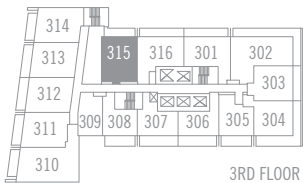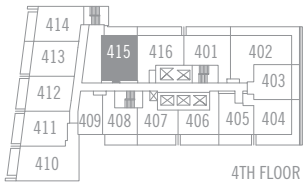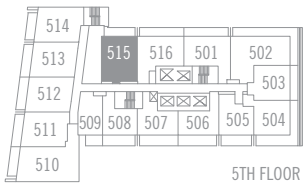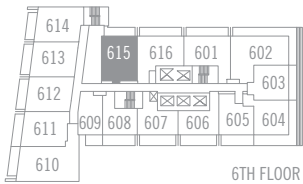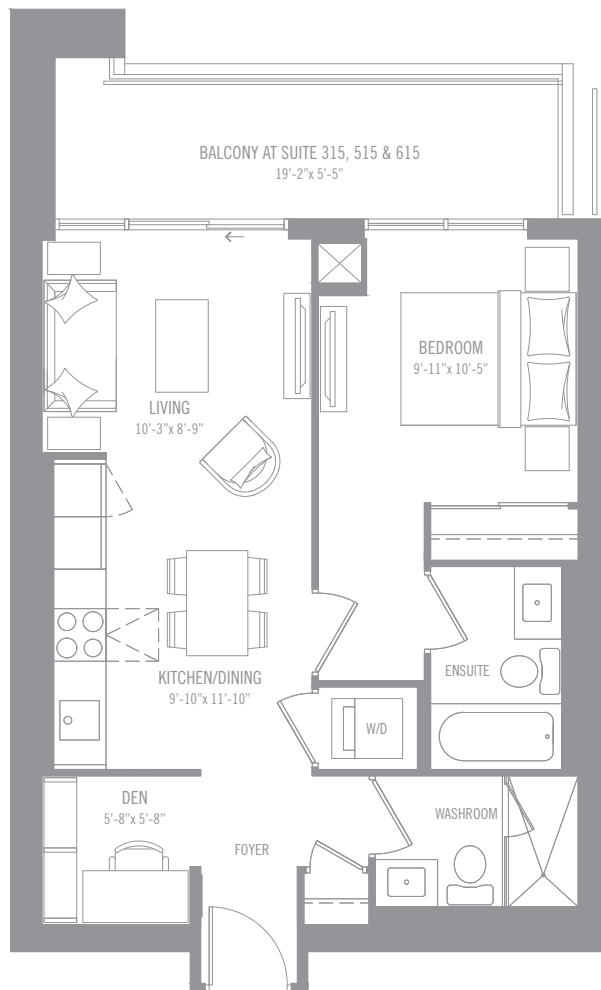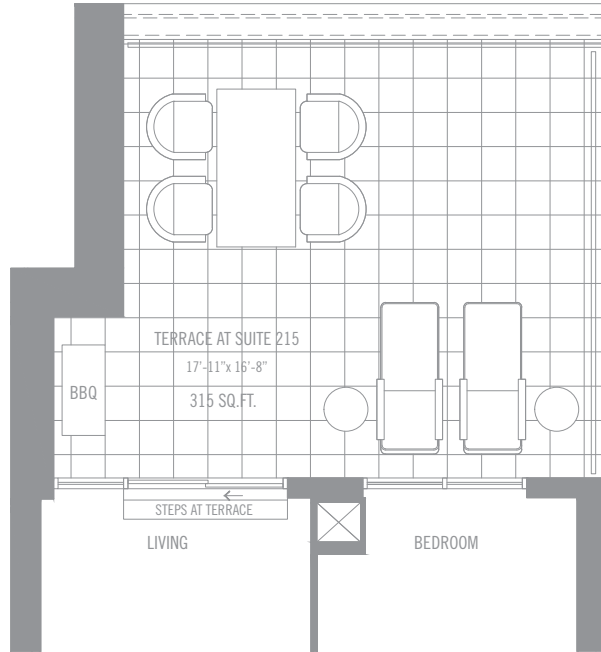

Materials, specifications & floor plans are subject to change without notice. All renderings are artist's conceptions. All floor plans are approximate dimensions. Note: Actual usable floor space may vary from the stated floor area. Window size and location may vary. Balcony/Terrace as applicable. Not to scale. E.&O.E.