

SKETCH SHOWING ELEVATIONS ON  
 LOT 10  
 REGISTERED PLAN 2582  
 CITY OF TORONTO  
 (FORMERLY CITY OF NORTH YORK)



SCALE : 1 Inch = 30 Feet  
 0 10 20 30 40 50 FEET

YOUNG & YOUNG SURVEYING INC.  
 ONTARIO LAND SURVEYORS  
 © 2001

DOMINO AVENUE

REGISTERED PLAN 2405

LOT 73

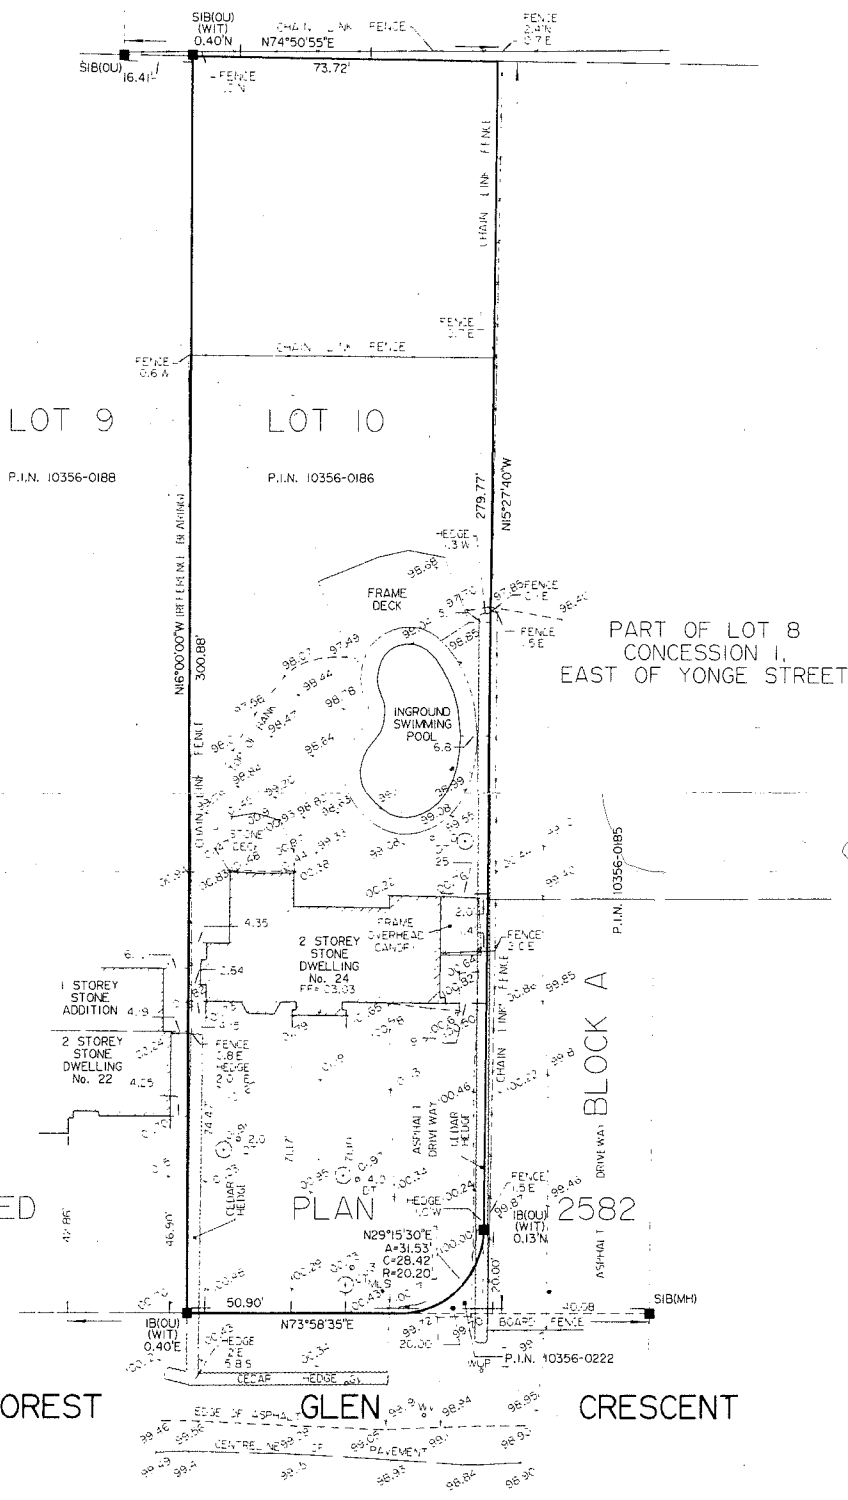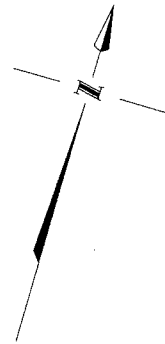

LEGEND

- DENOTES SURVEY MONUMENT SET
- SURVEY MONUMENT FOUND
- SIB — STANDARD IRON BAR
- IB — IRON BAR
- (OU) — ORIGIN UNKNOWN
- MH — McBAIN & HULME, O.L.S.
- Y — YATES & YATES LIMITED, O.L.S.
- JDB — J.D. BARNES LIMITED, O.L.S.
- WIT — WITNESS
- M — MEASURED
- RP — REGISTERED PLAN 2592
- P.I.N. — PROPERTY IDENTIFIER NUMBER
- N.S.E.W. — NORTH, SOUTH, EAST, WEST
- DT — DECIDUOUS TREE
- CT — CONIFEROUS TREE
- Ø — DIAMETER
- WV — WATER VALVE
- GV — GAS VALVE
- FF — FINISHED FLOOR ELEVATION
- MLS — METAL LIGHT STANDARD
- WUP — WOOD UTILITY POLE

ELEVATION NOTE

ELEVATIONS SHOWN HEREON ARE IN FEET AND ARE REFERRED TO THE IB AT THE SE ANGLE OF THE PROPERTY HAVING AN ASSUMED ELEVATION OF 100.00'.

IMPERIAL

DISTANCES SHOWN HEREON ARE IN FEET AND CAN BE CONVERTED TO METRES BY MULTIPLYING BY 0.3048.

SURVEYOR'S CERTIFICATE

I CERTIFY THAT THE FIELD OBSERVATIONS REPRESENTED ON SKETCH WERE COMPLETED ON FEBRUARY 13th, 2001.

FEB. 15, 2001  
 DATE

*C. Beresnievicz*  
 CHRIS BERESNIEWICZ  
 ONTARIO LAND SURVEYOR

ASSOCIATION OF ONTARIO  
 LAND SURVEYORS  
 1335306



THIS PLAN IS THE ORIGINAL COPY  
 ISSUED BY THE SURVEYOR

in accordance with  
 Regulation 1026, Section 29(3)

BEARING NOTE

BEARINGS ARE ASTRONOMIC AND ARE REFERRED TO THE WESTERLY LIMIT OF LOT 10, HAVING A BEARING OF N16°00'00"W ACCORDING TO REGISTERED PLAN 2582.

YOUNG & YOUNG SURVEYING INC.	
PROFESSIONAL LAND SURVEYORS	
TORONTO 385 THE WEST MALL, SUITE 400 TORONTO, ONTARIO M9C 1E7 PHONE (416)621-2676 FAX 621-3360	BOLTON 2 HOLLAND DRIVE, UNIT 5 BOLTON ONTARIO L7E 5S6 PHONE (905)951-6000 FAX 857-4811
DRAWN BY: P. G. A.	PROJECT OI-T5537A