
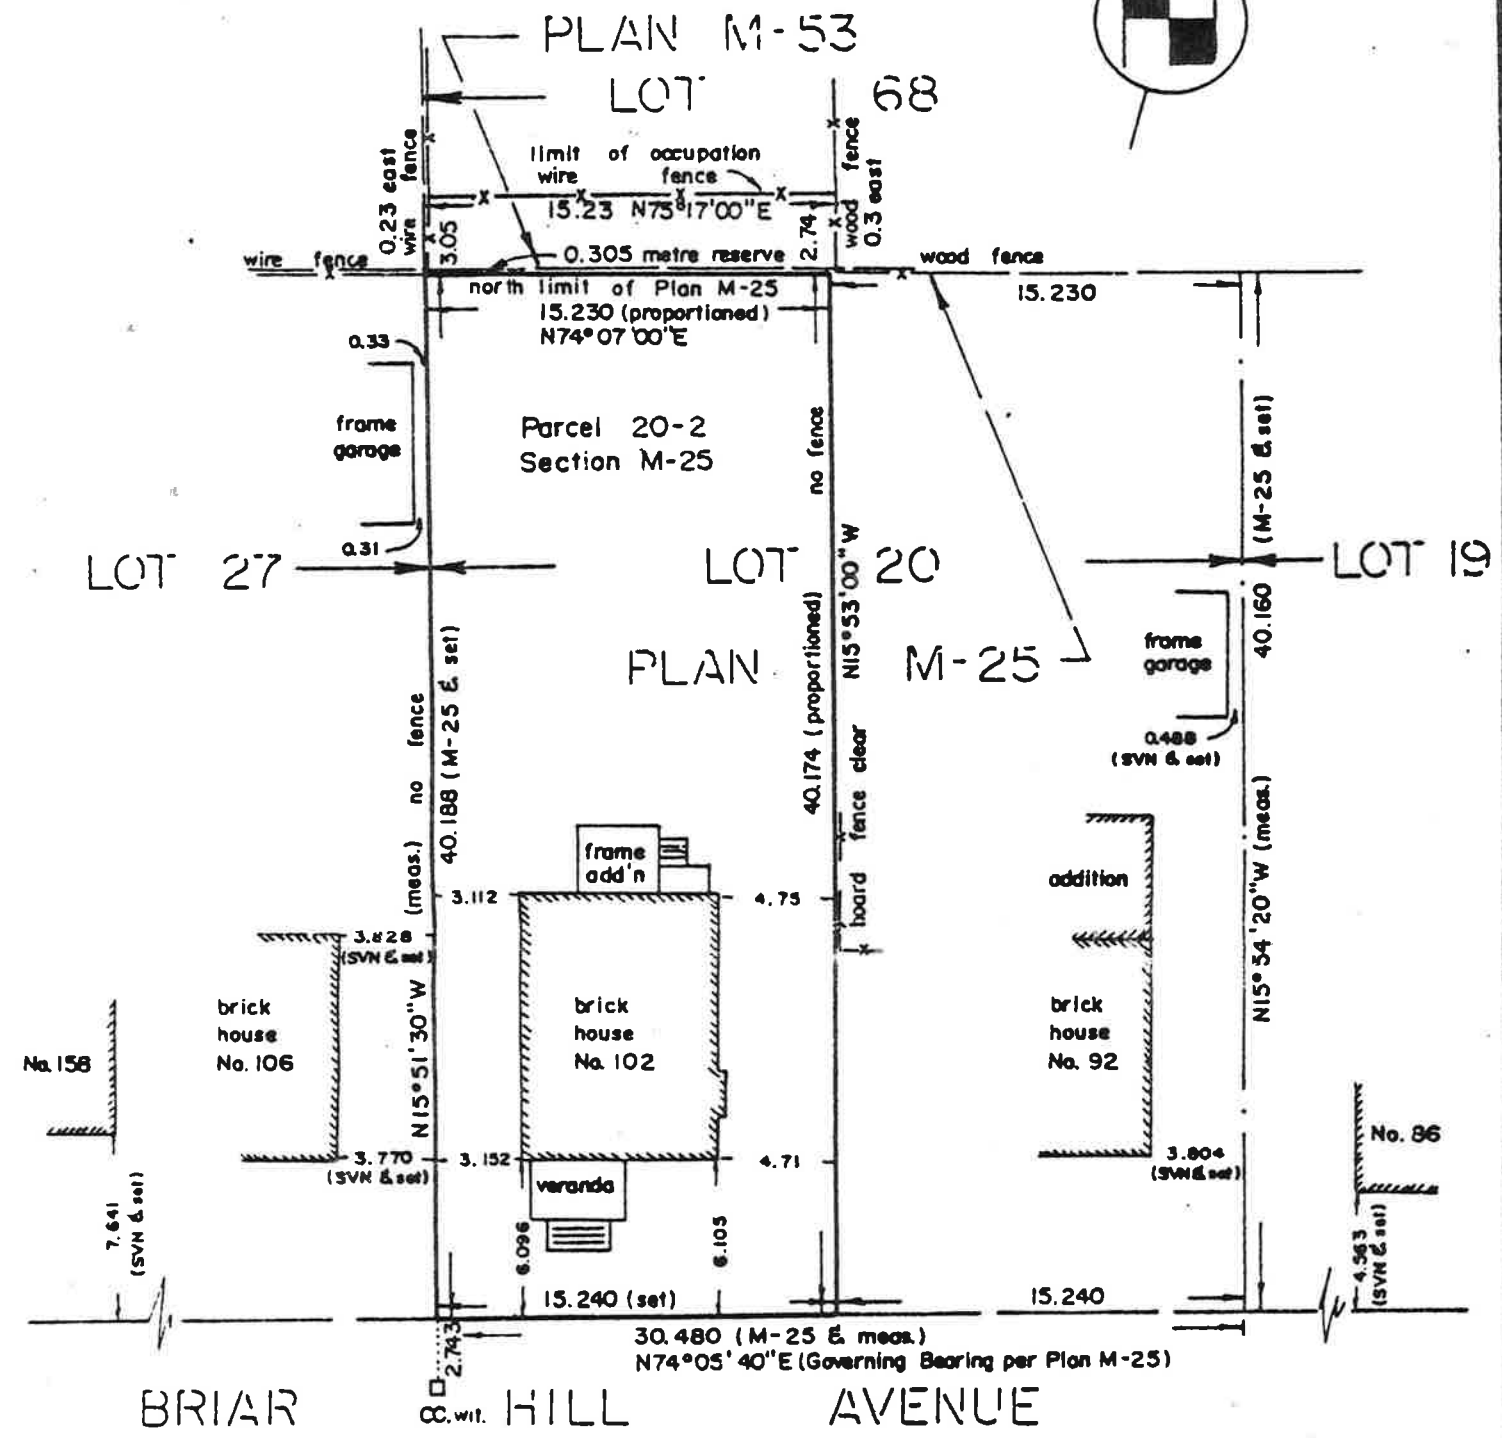


LOT 20 · PLAN M-25

CITY OF TORONTO
MUNICIPALITY OF METROPOLITAN TORONTO

SCALE 1 : 300
FOREHT & GUTRI · 1985

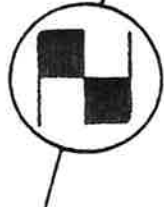

METRIC
DISTANCES SHOWN ON THIS
PLAN ARE IN METRES AND
MAY BE CONVERTED TO FEET
BY DIVIDING BY 0.3048

SURVEYOR'S CERTIFICATE
I CERTIFY THAT:
THE FIELD SURVEY REPRESENTED BY
THIS PLAN WAS COMPLETED ON THE
11th DAY OF JUNE, 1985

JUNE 12, 1985
Date

John H. Gutri
Ontario Land Surveyor

LEGEND
□ DENOTES SET SURVEY MARK
CC " CUT CROSS
SVN " SPEIGHT & Van NOSTRAND
O.L.S.
wit. " WITNESS

FOREHT & GUTRI © 1985
ontario land surveyors
178 WILLOWDALE AVE, WILLOWDALE, ONT. M2N 4Y8 BUS. 222-2122
CLIENT: DR. WILLIAM GEDDIE PROJECT N° 85-11